



BCIN 44164
905-269-7563

PROJECT # 014
ISSUED 18 JULY 2025
REVISED
FILE NAME
Carmicheal_Garage 2.dwg

DRAWN BY:
MALLORY THERIAULT
BCIN 44164
I HAVE REVIEWED &
TAKE RESPONSIBILITY
FOR THIS DESIGN
M. Theriault


CLIENT
JOHN & LILI
FORMOSO

NO.	REVISION	DATE	BY


PROJECT
GARAGE
1896 MORROW LANE, DOURO-DUMMER
SHEET CONTENTS
ELEVATIONS

SCALE
1/4" = 1'-0"

SHEET NO.
3 OF 4

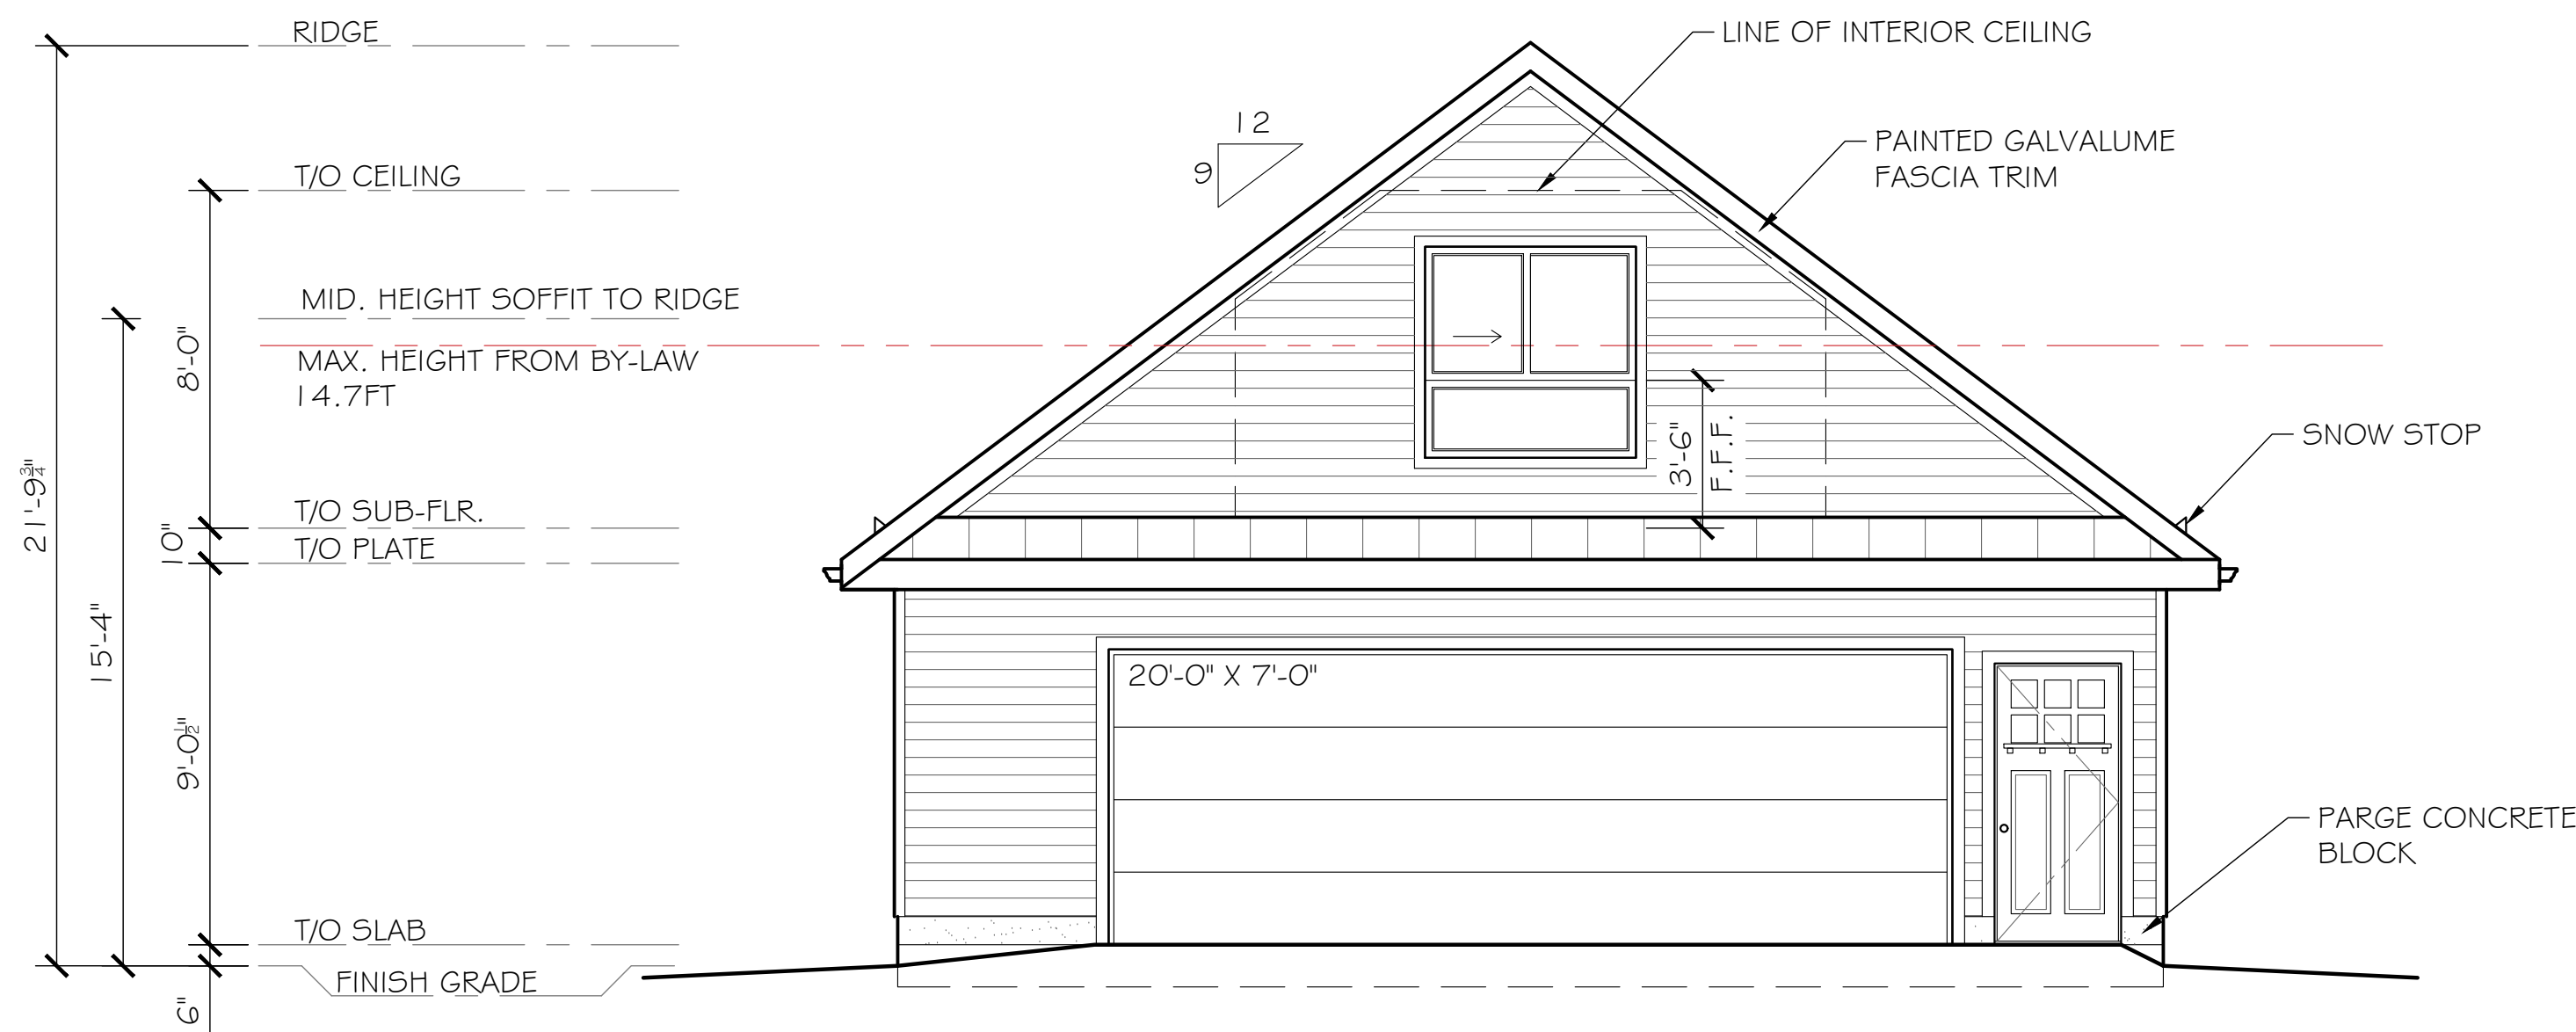


A
3 FRONT ELEVATION (SOUTH)
SCALE: 1/4" = 1'-0"

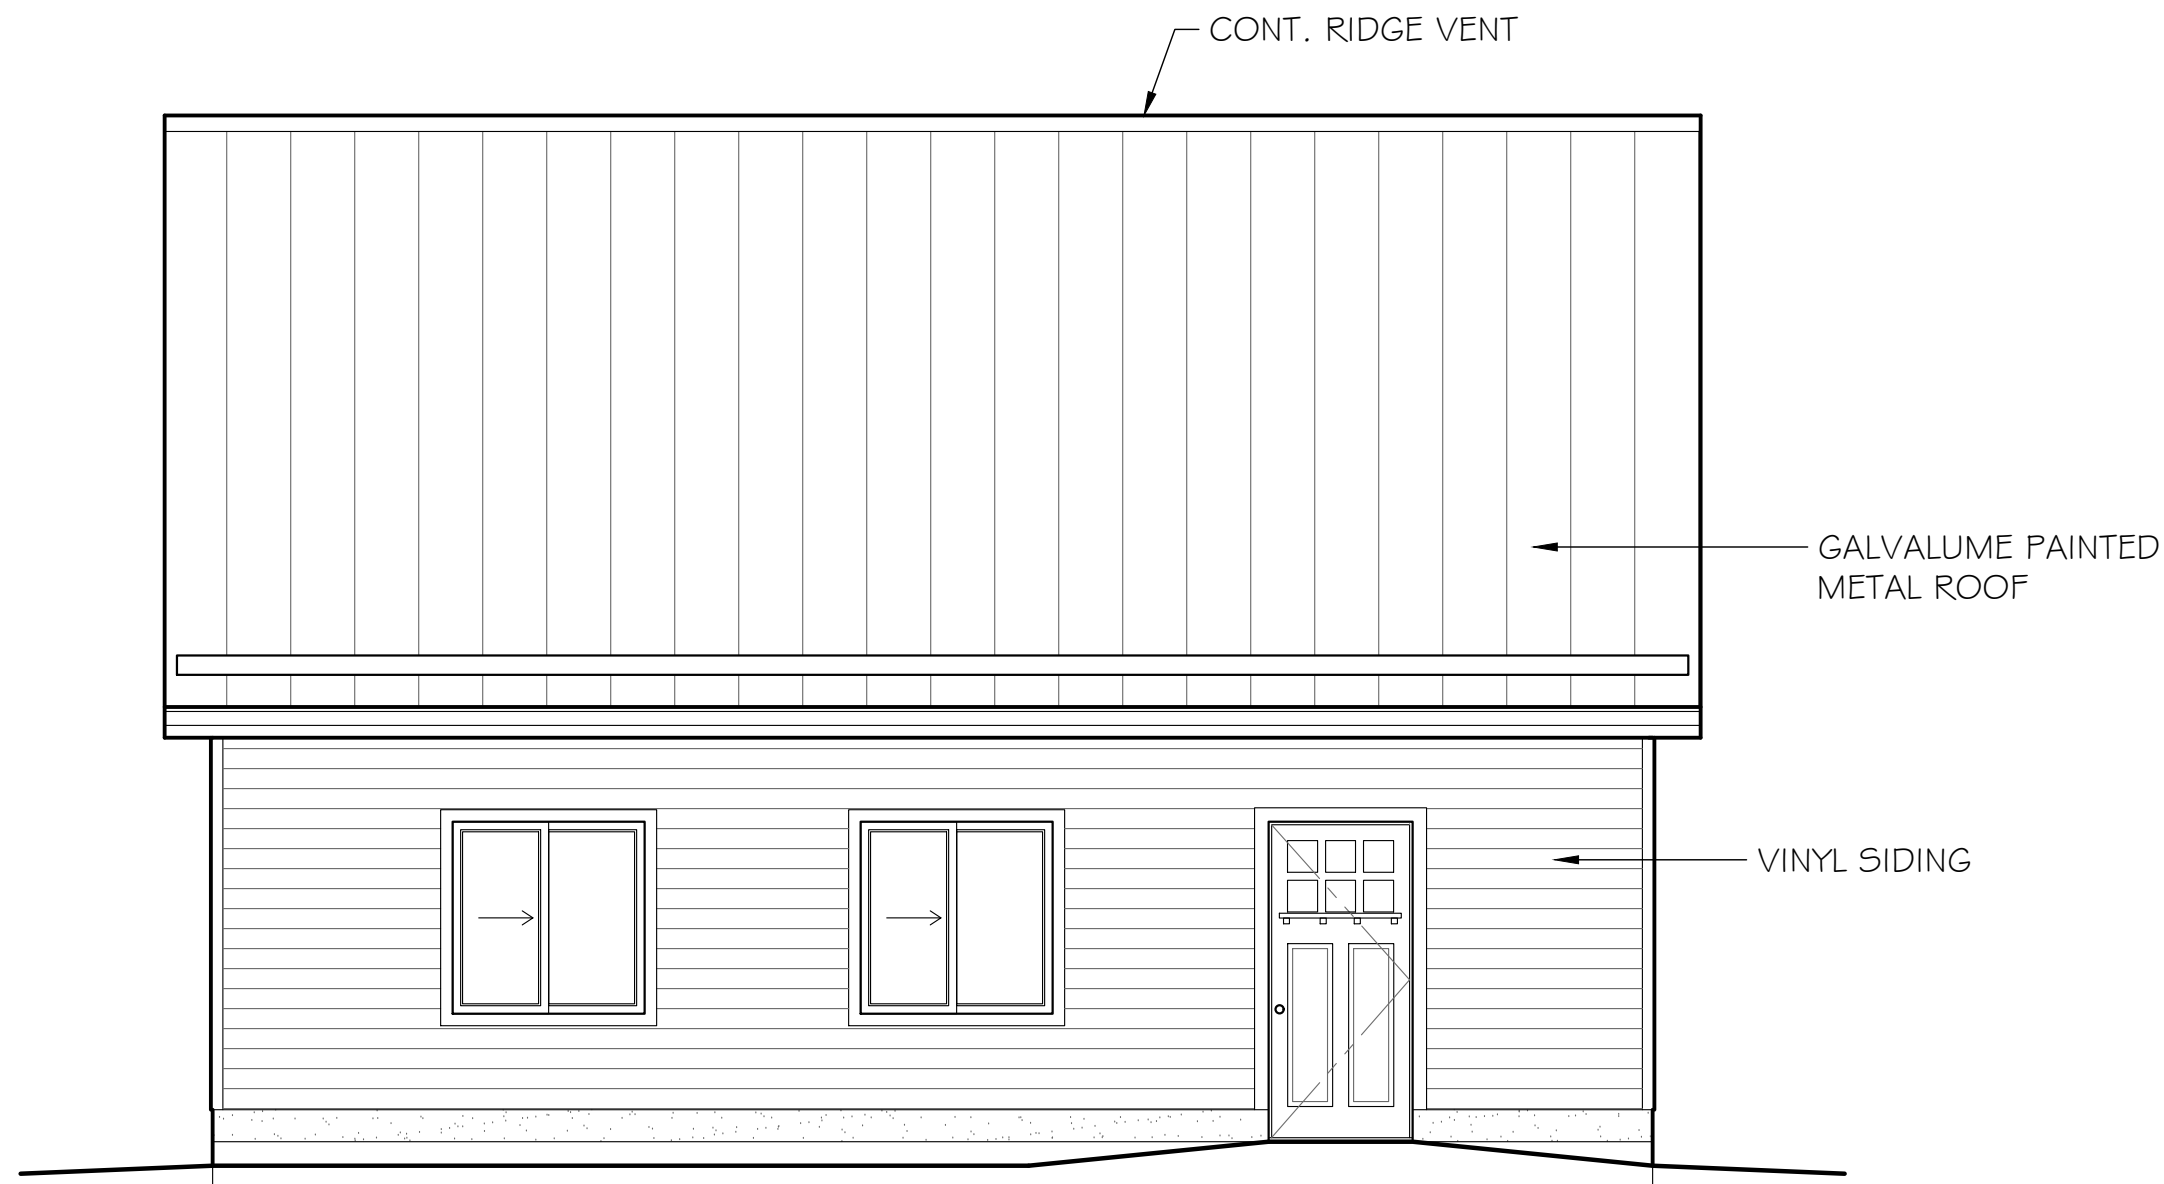

B
3 RIGHT SIDE ELEVATION (EAST)
SCALE: 1/4" = 1'-0"



C
3 LEFT SIDE ELEVATION (WEST)
SCALE: 1/4" = 1'-0"

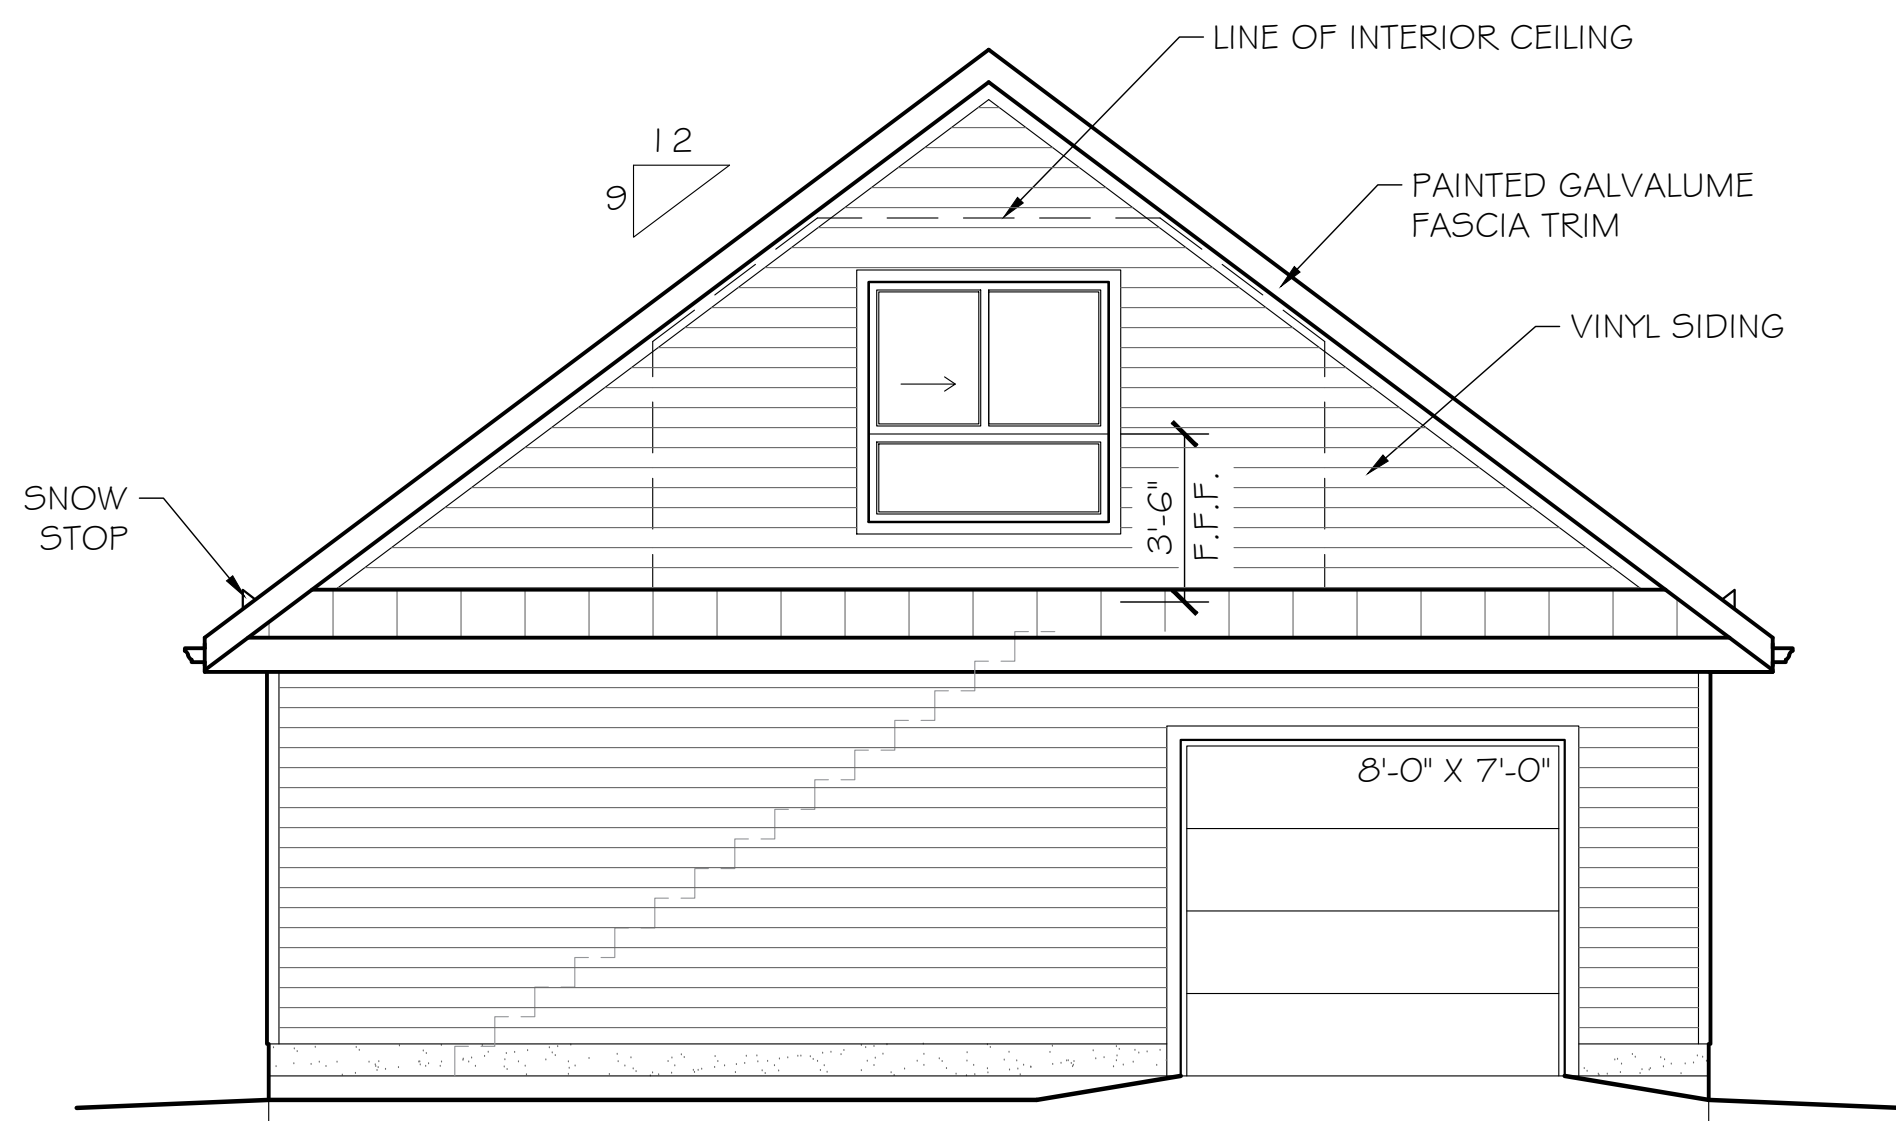

D
3 REAR ELEVATION (NORTH)
SCALE: 1/4" = 1'-0"