




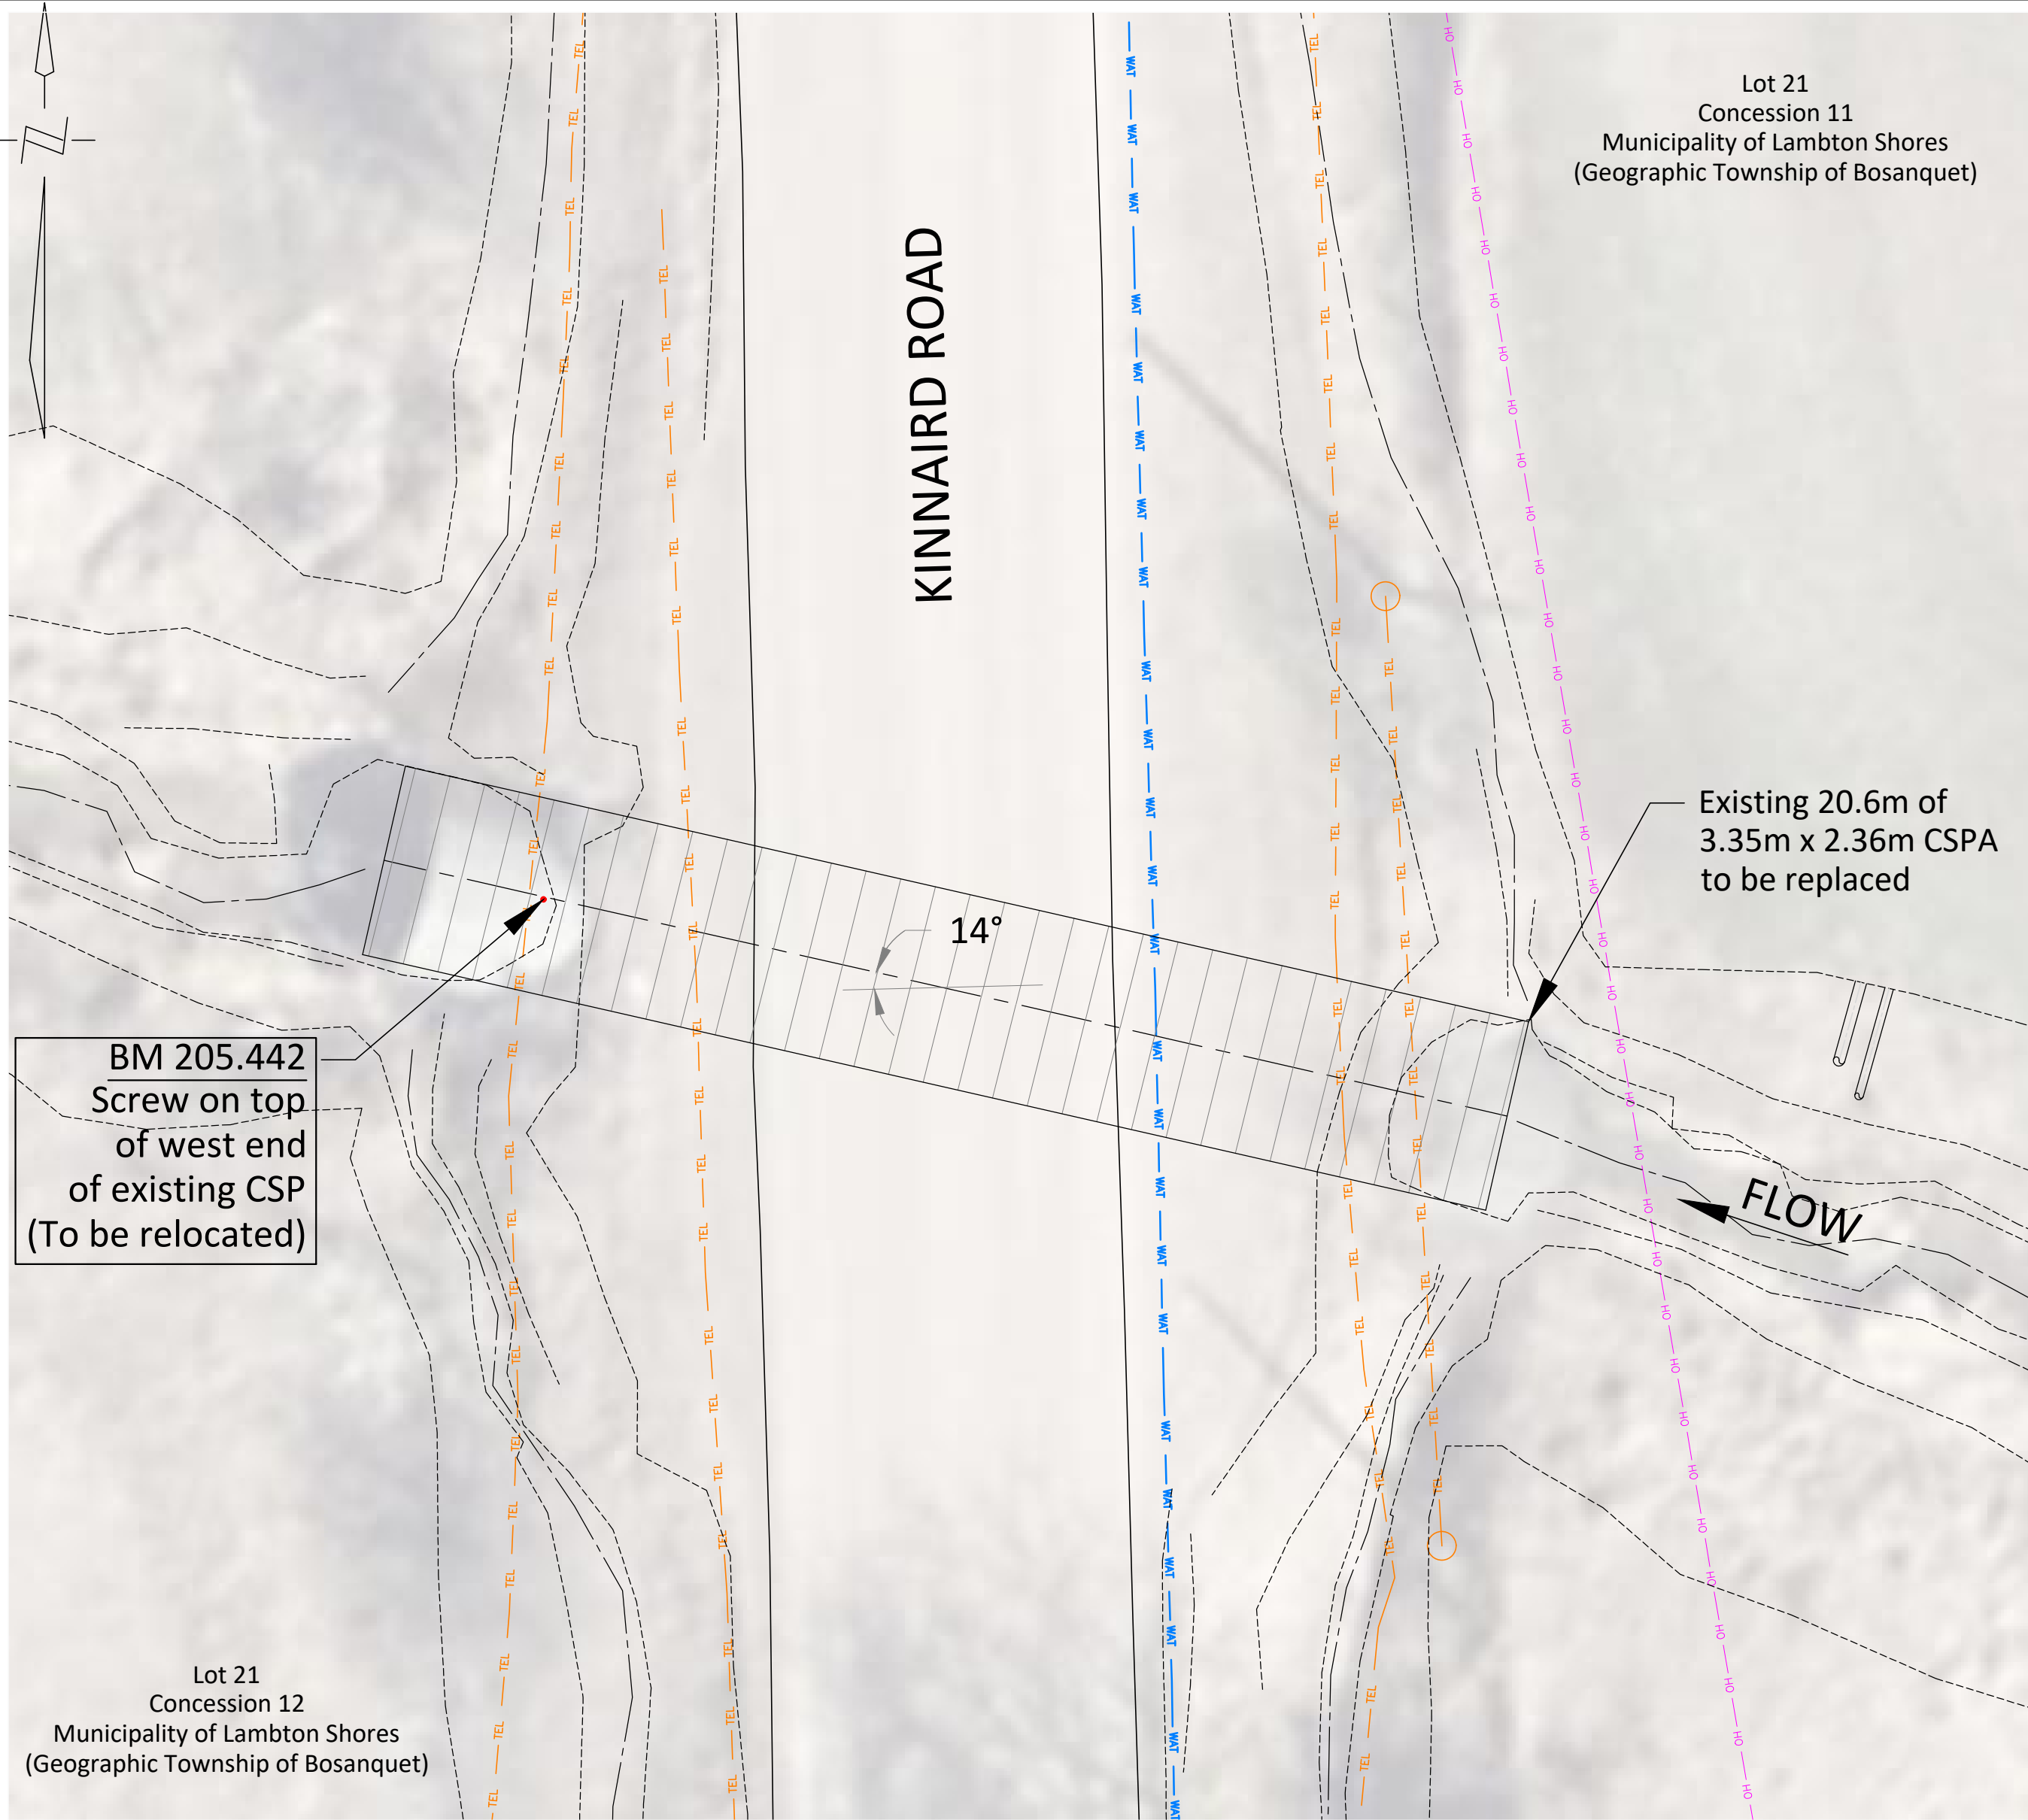


EXISTING PLAN

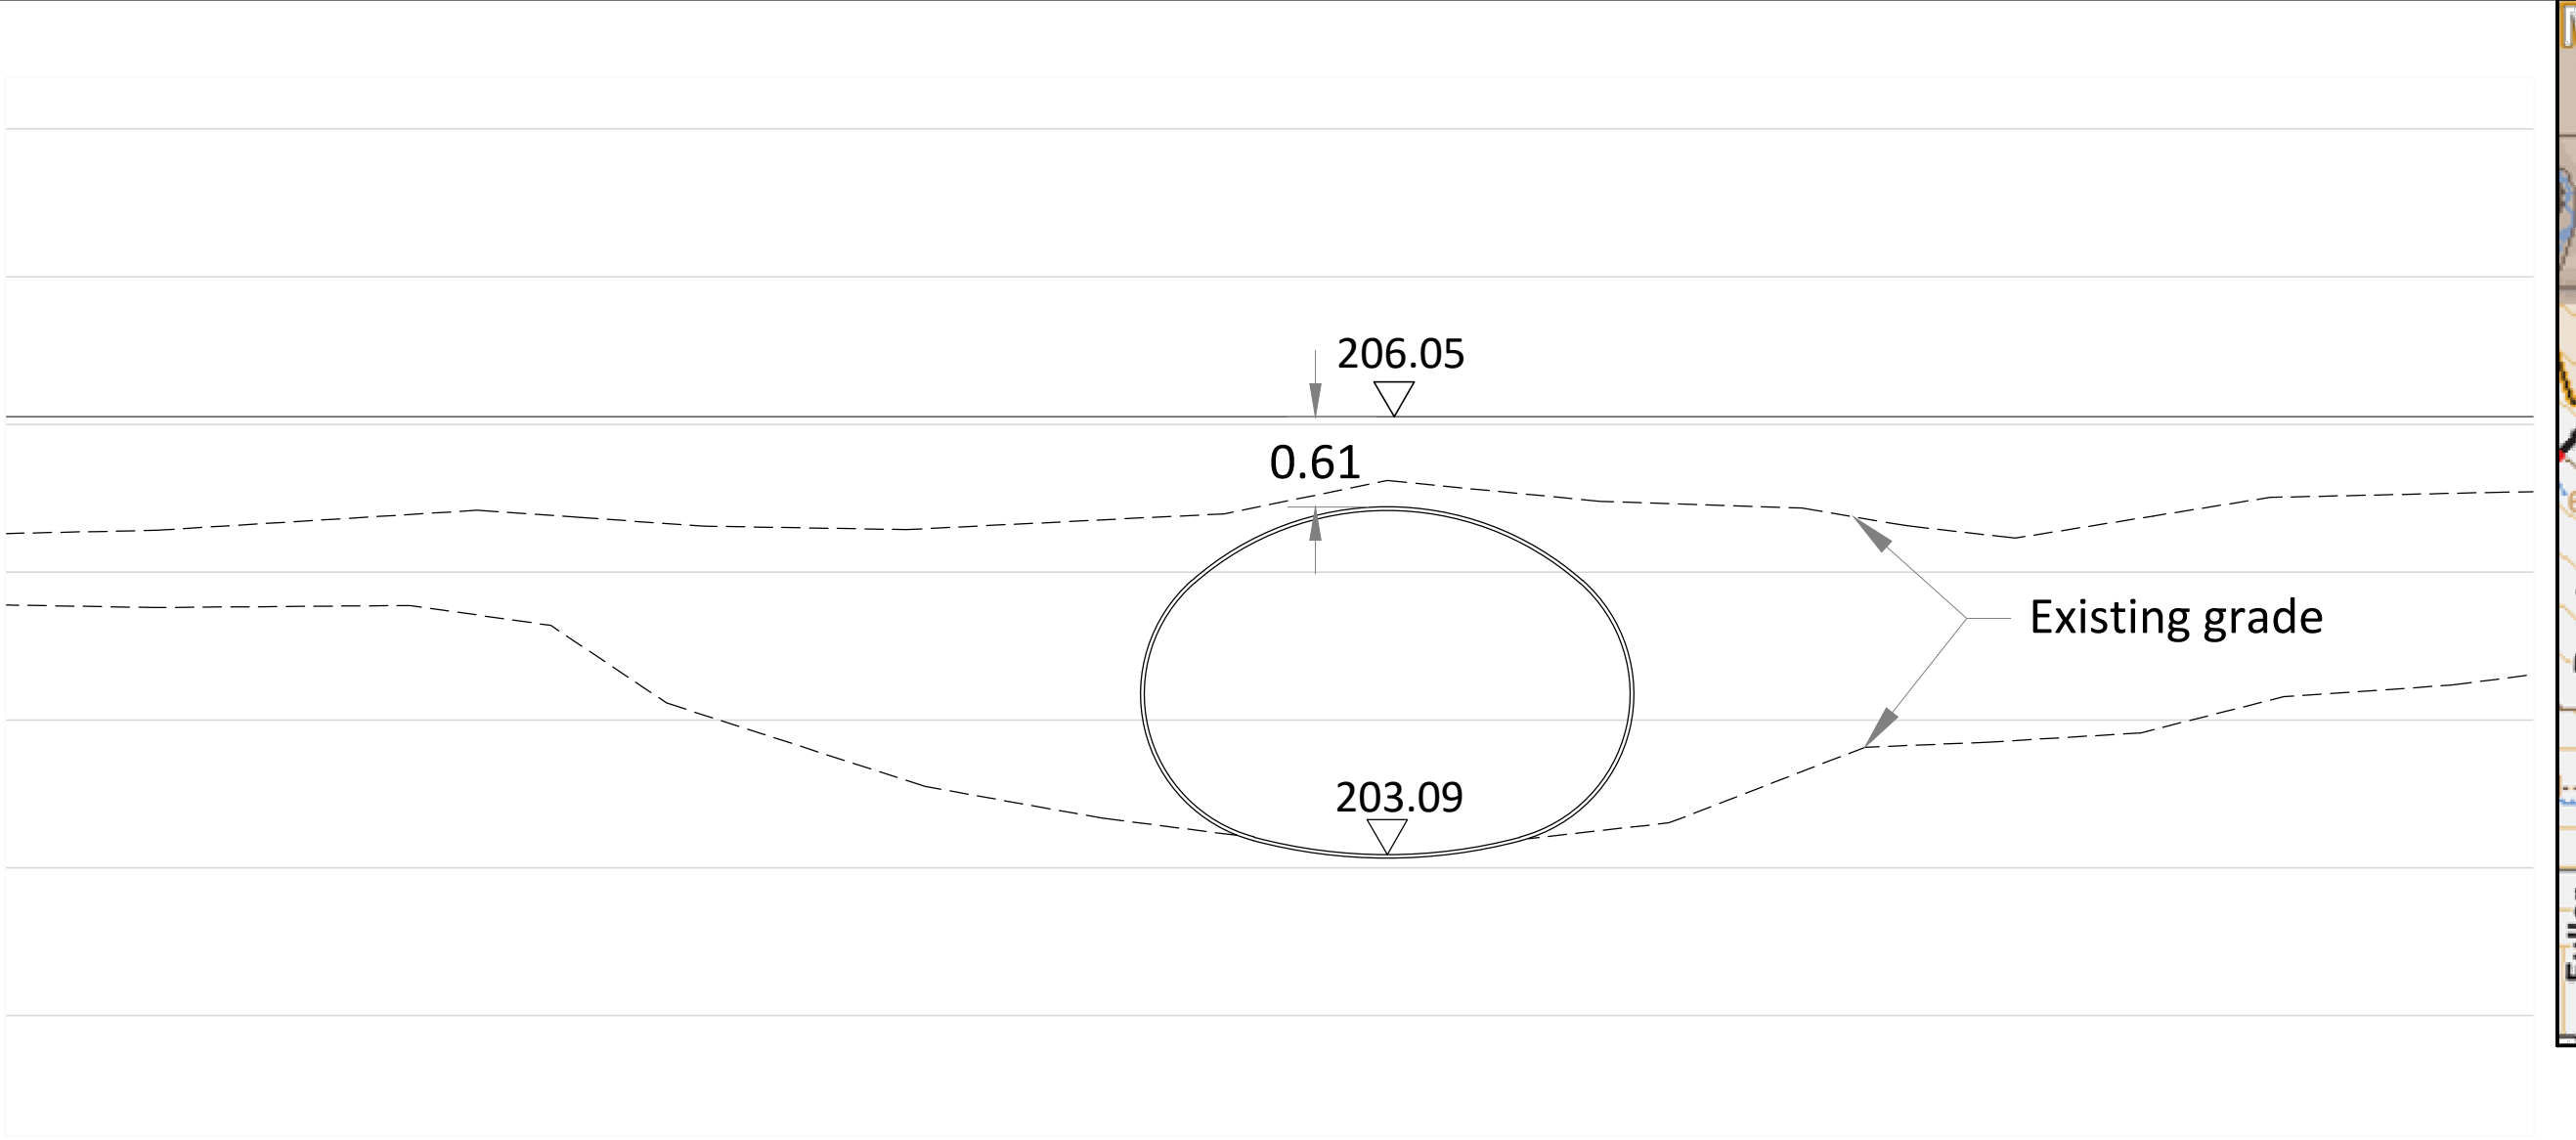

EXISTING WEST ELEVATION

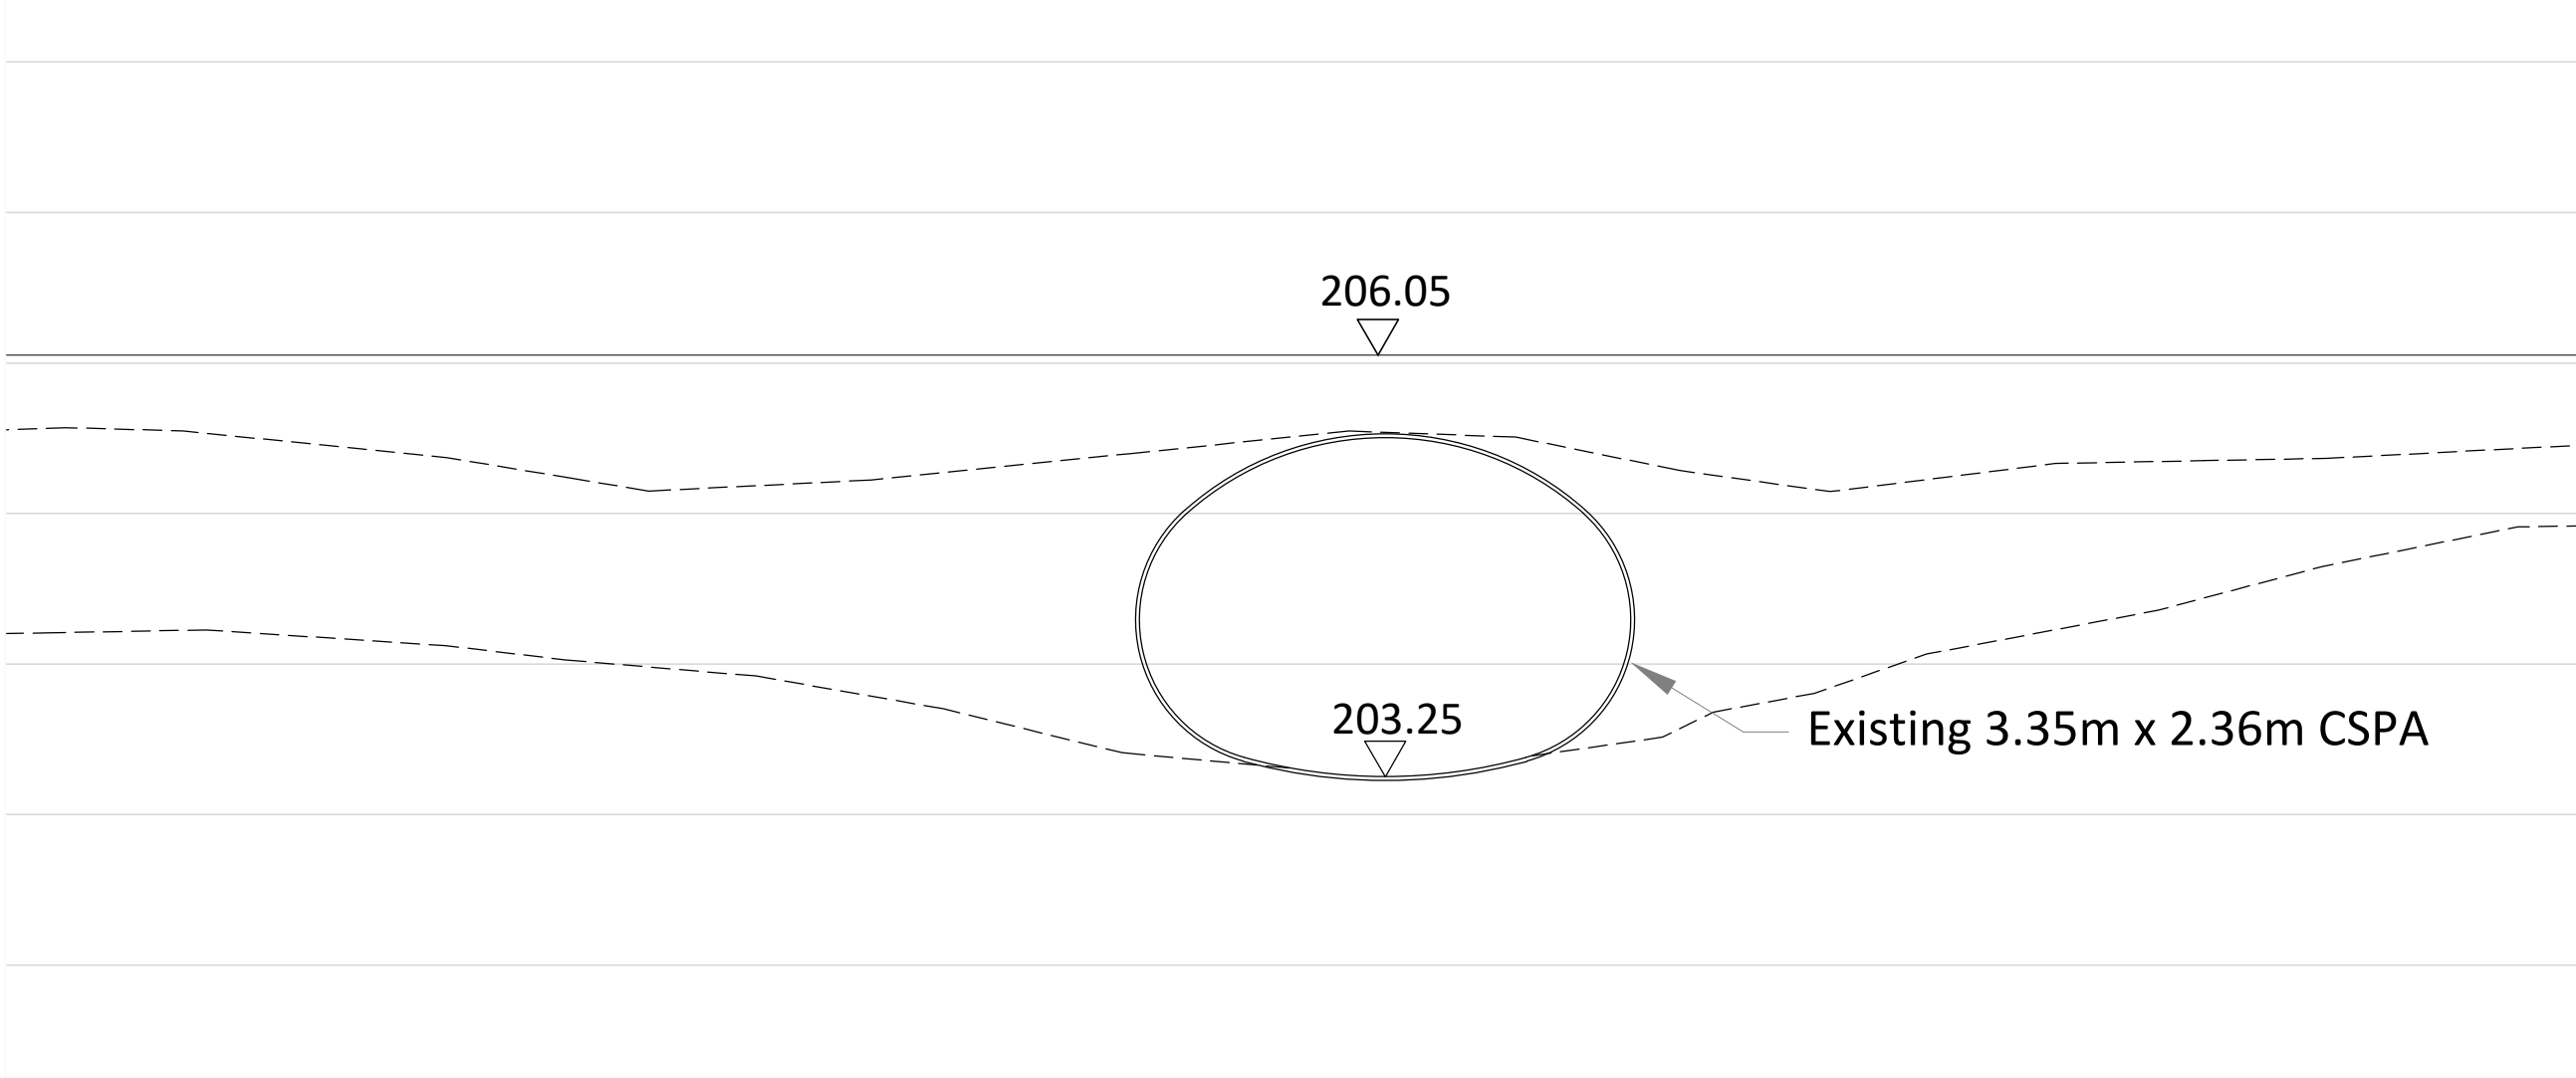

EXISTING EAST ELEVATION

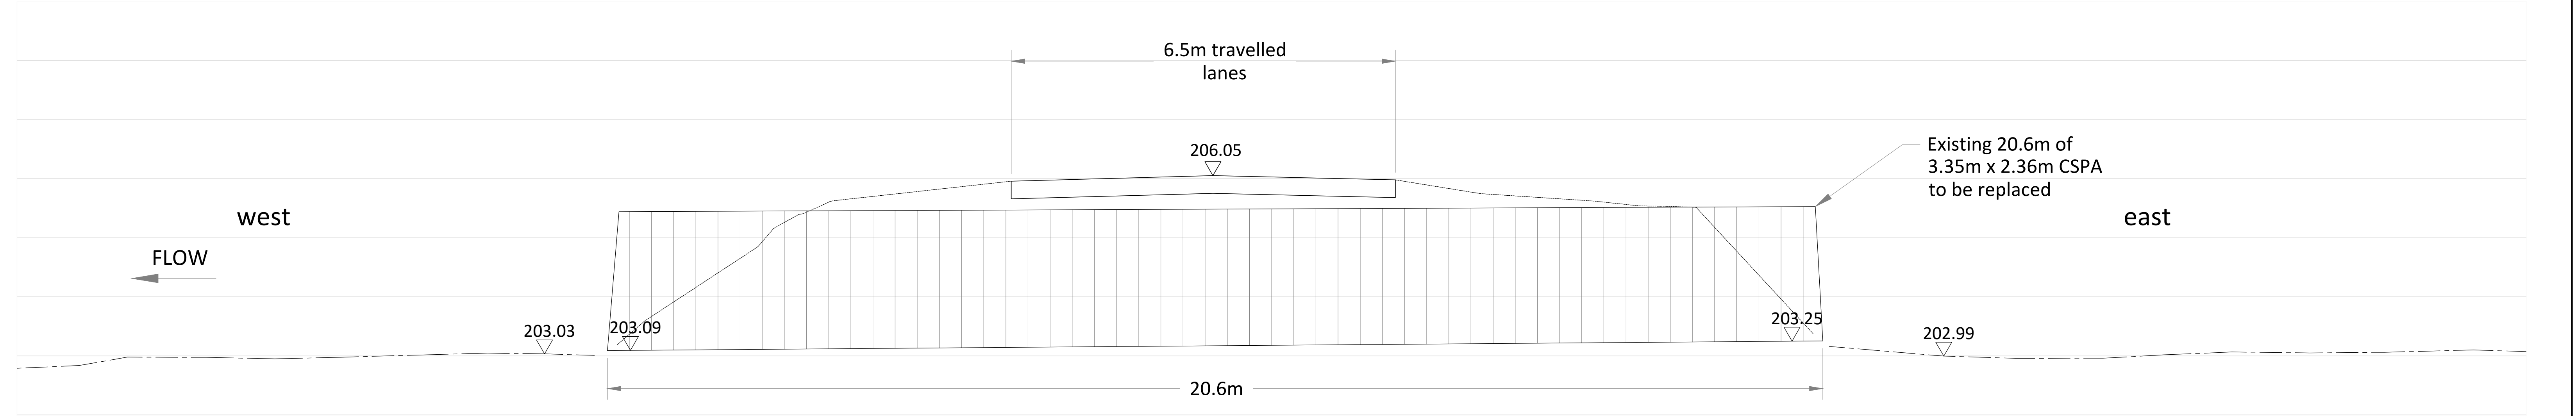

EXISTING PROFILE




KEY PLAN

	SURVEY	K. GRAHAM				
	DESIGN	K. GRAHAM				
	DRAWN	K. GRAHAM		0	FOR TENDER	K.G. SEPT 8/26
	DATE	JUNE 2026		B	FOR APPROVALS	K.G. SEPT 4/26
				A	FOR PRELIMINARY DESIGN REVIEW	K.G. JUL 15/26
		No.			REVISION	BY DATE




STAMP

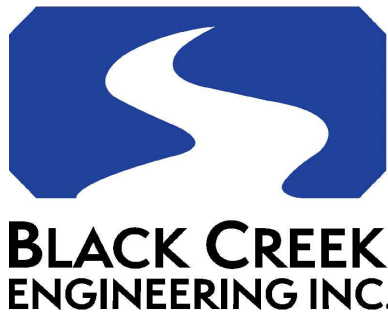


1086 Modeland Road
Building 1010, Suite 266
Sarnia, Ontario
(519) 333-5893


Municipality of Lambton Shores Structure # 1049	
MUNICIPALITY OF LAMBTON SHORES TENDER 2026-30	
KINNAIRD ROAD / DUFFUS DRAIN CULVERT REPLACEMENT - EXISTING CONDITIONS & REMOVALS	
PROJECT NO. 2097.00	SHEET NO: EC

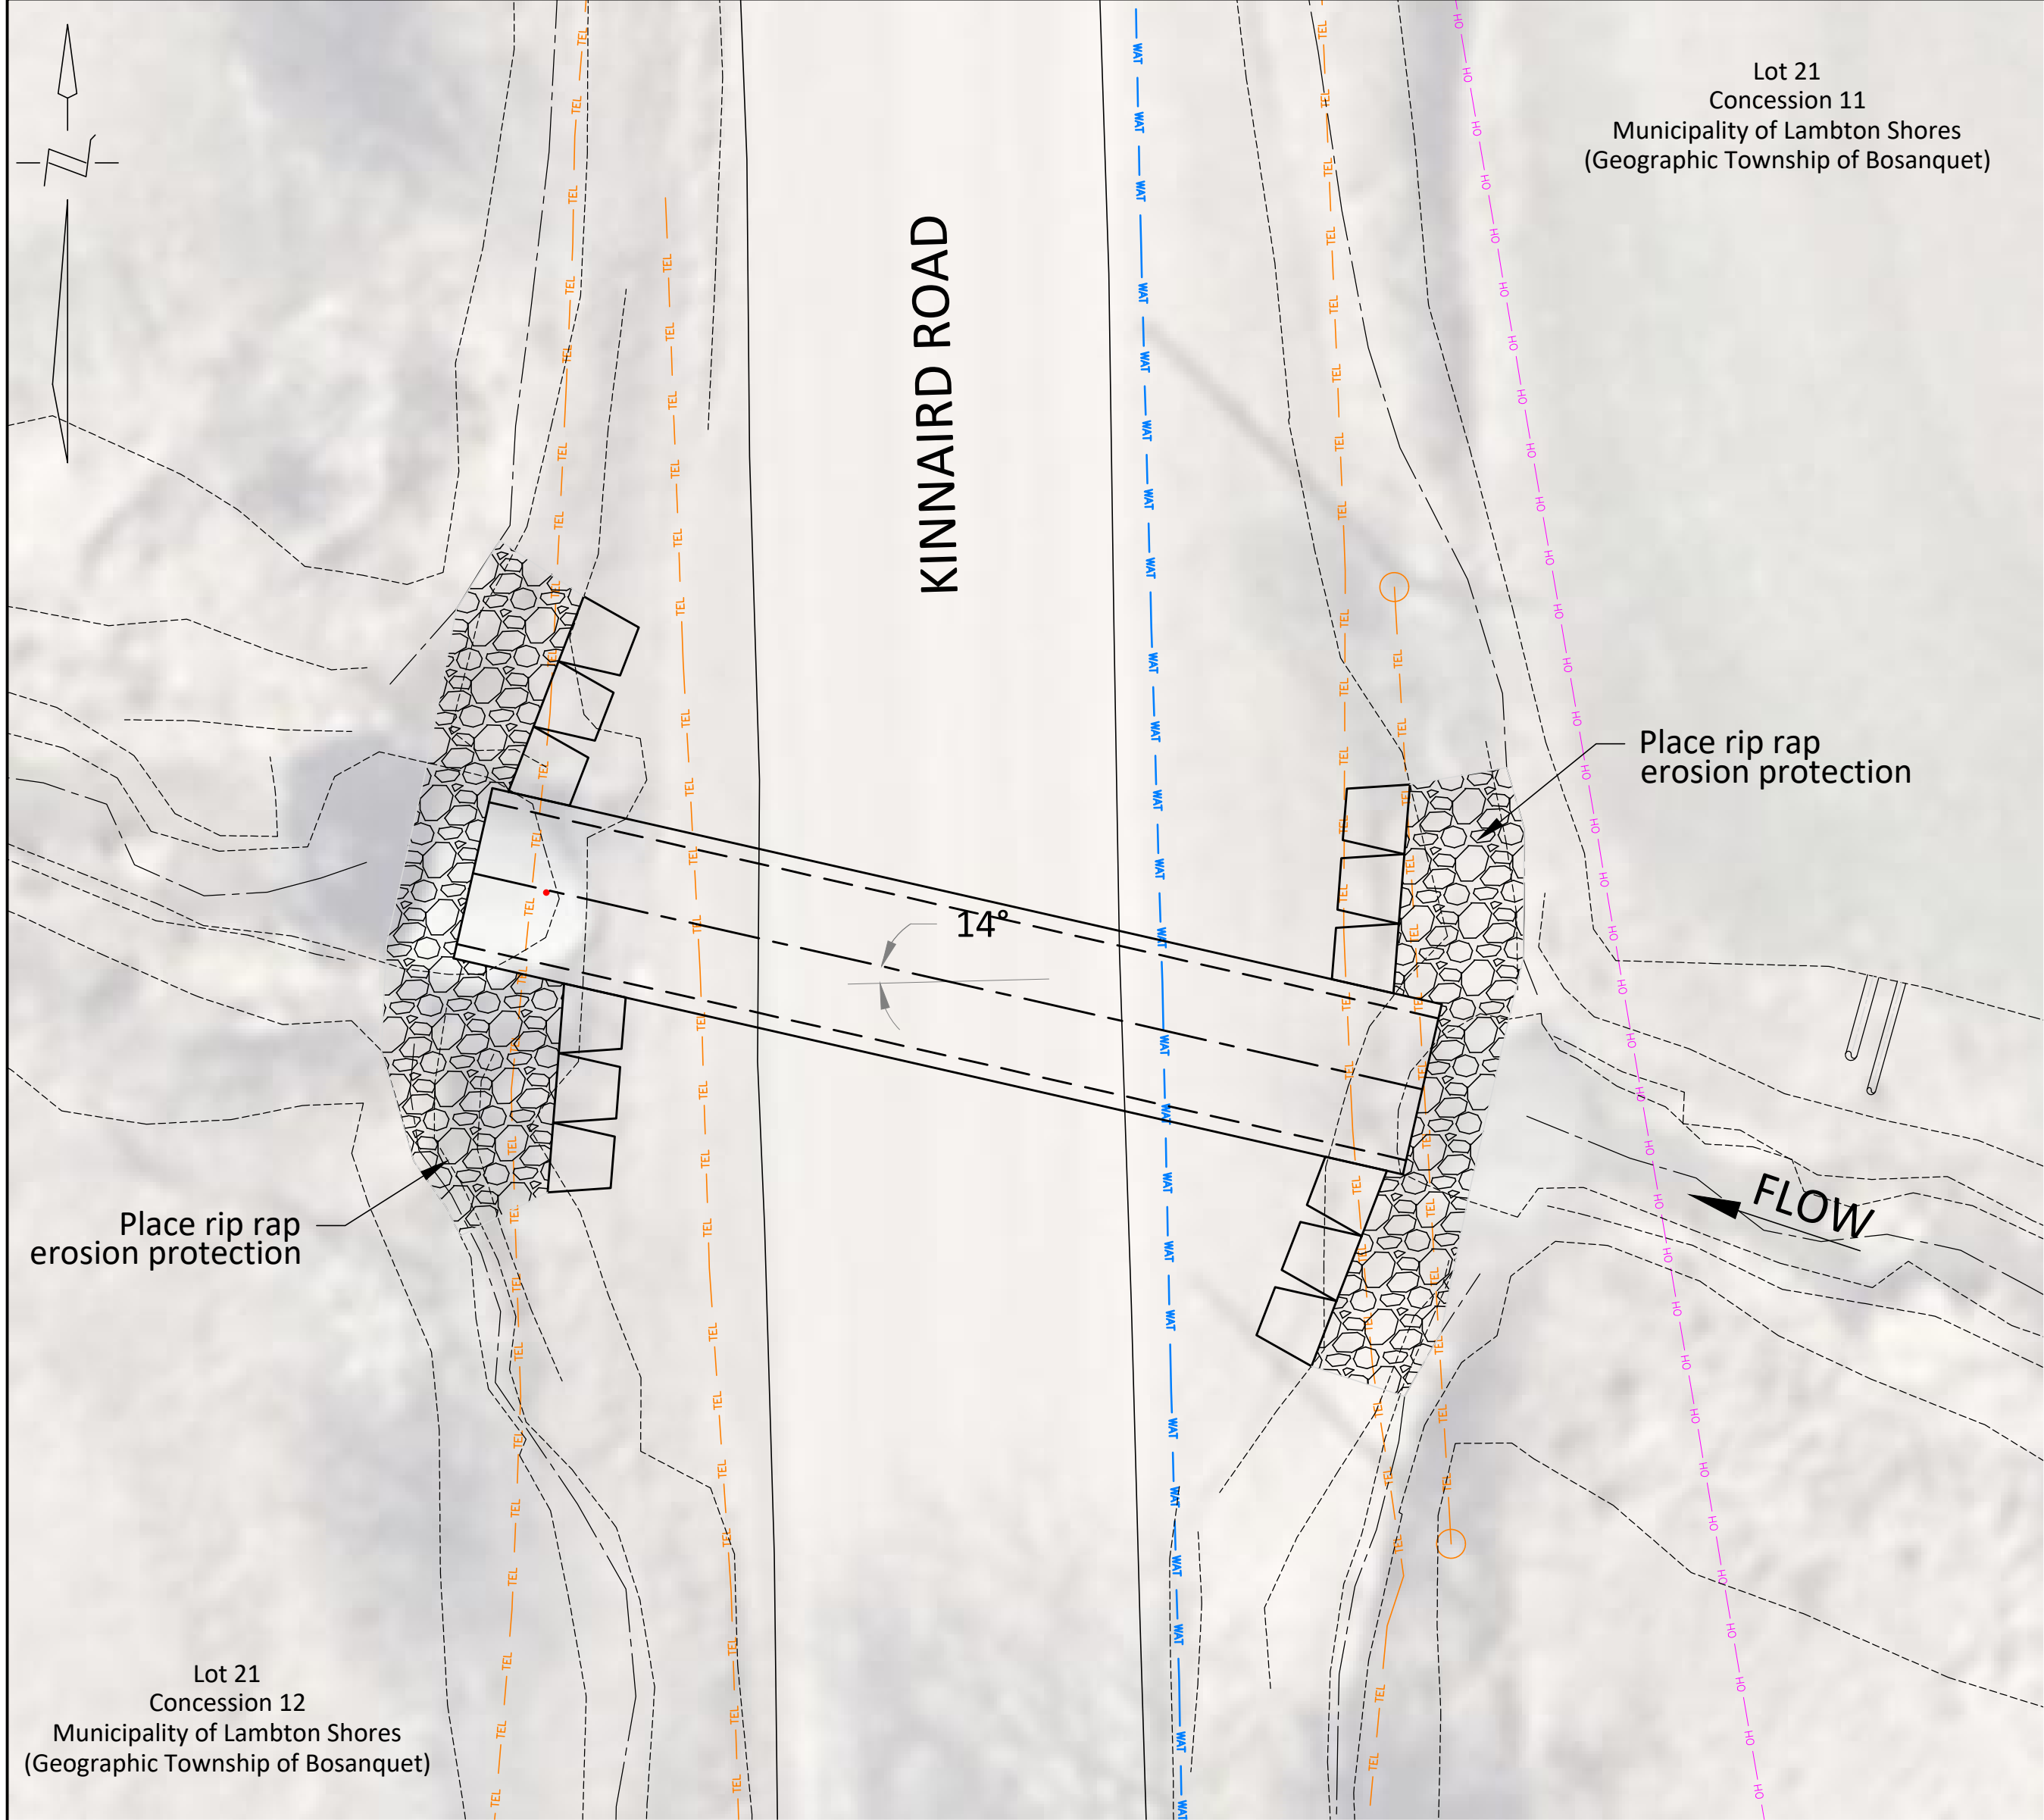


PROPOSED PLAN

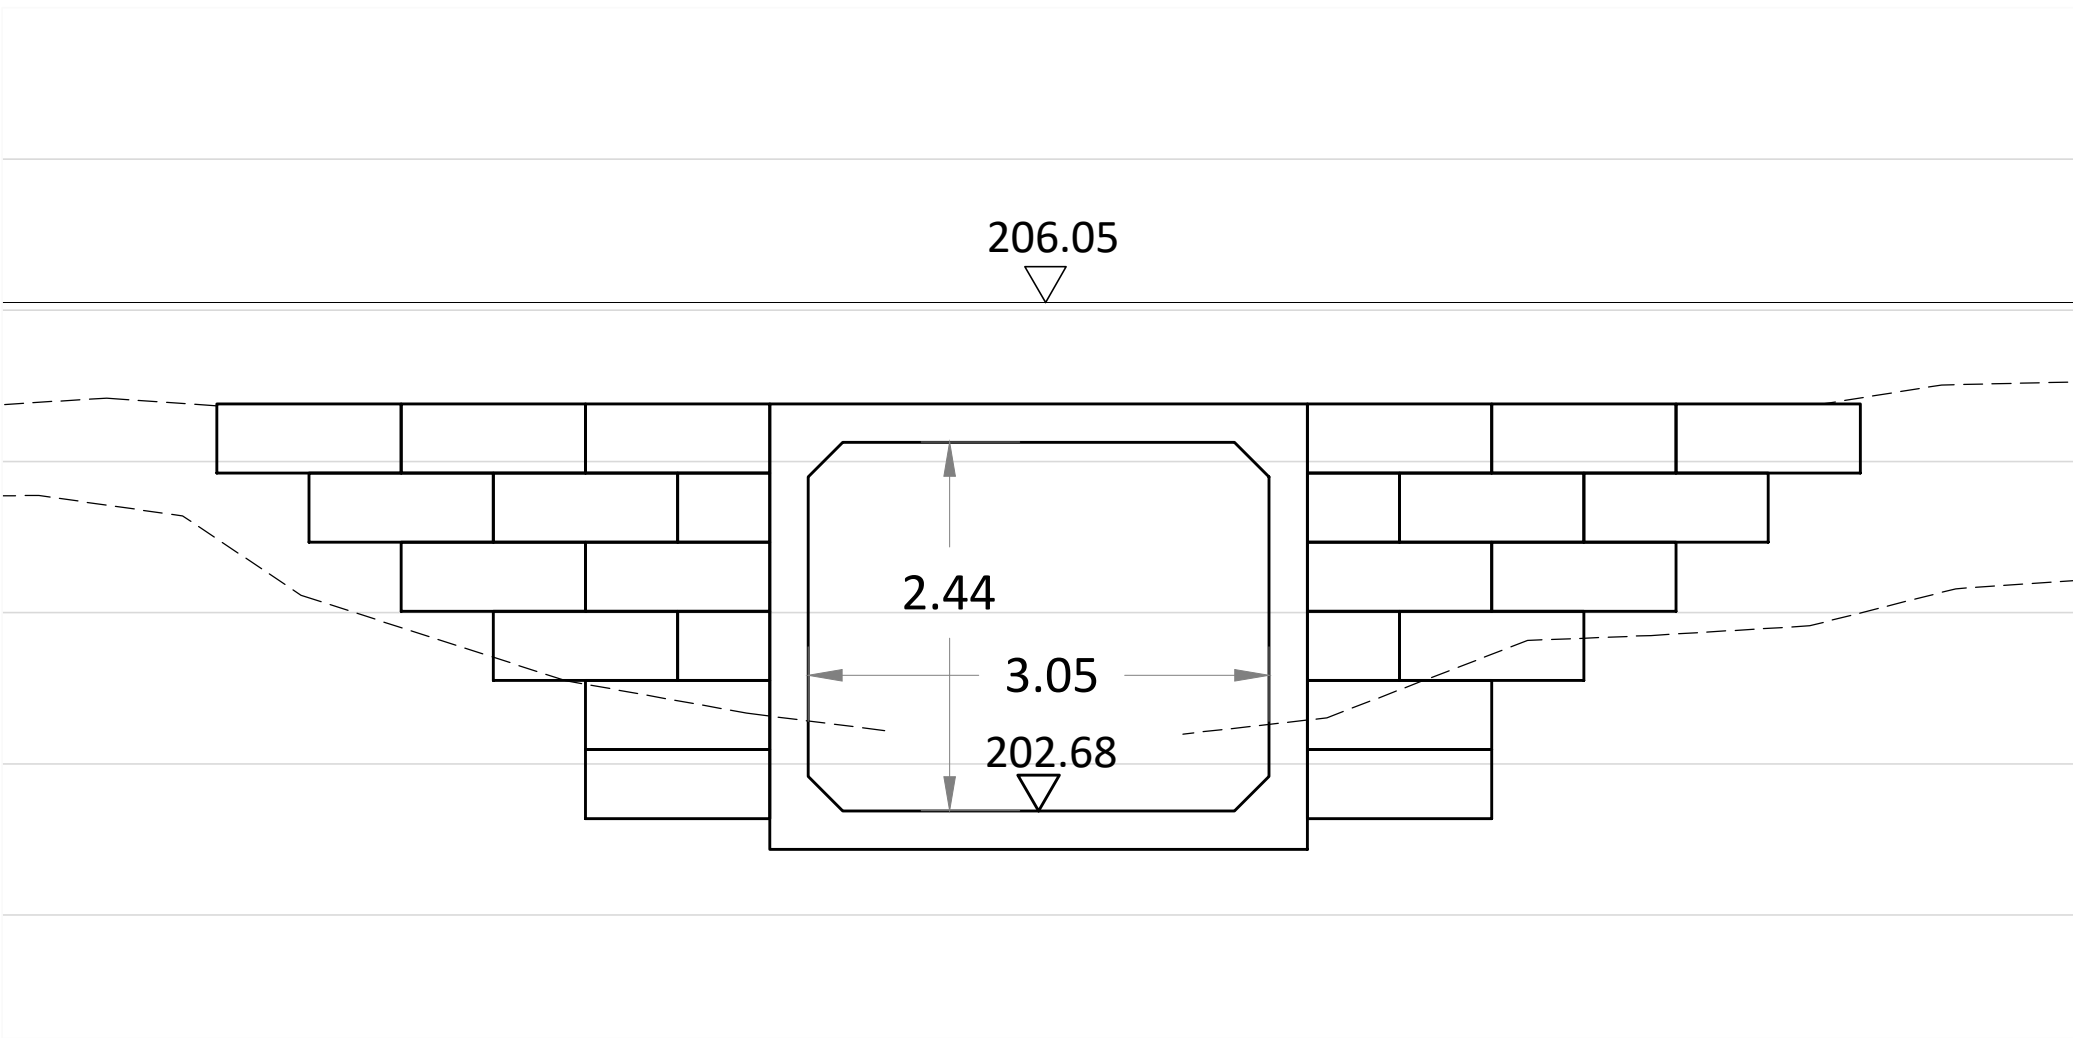


PROPOSED WEST END SECTION

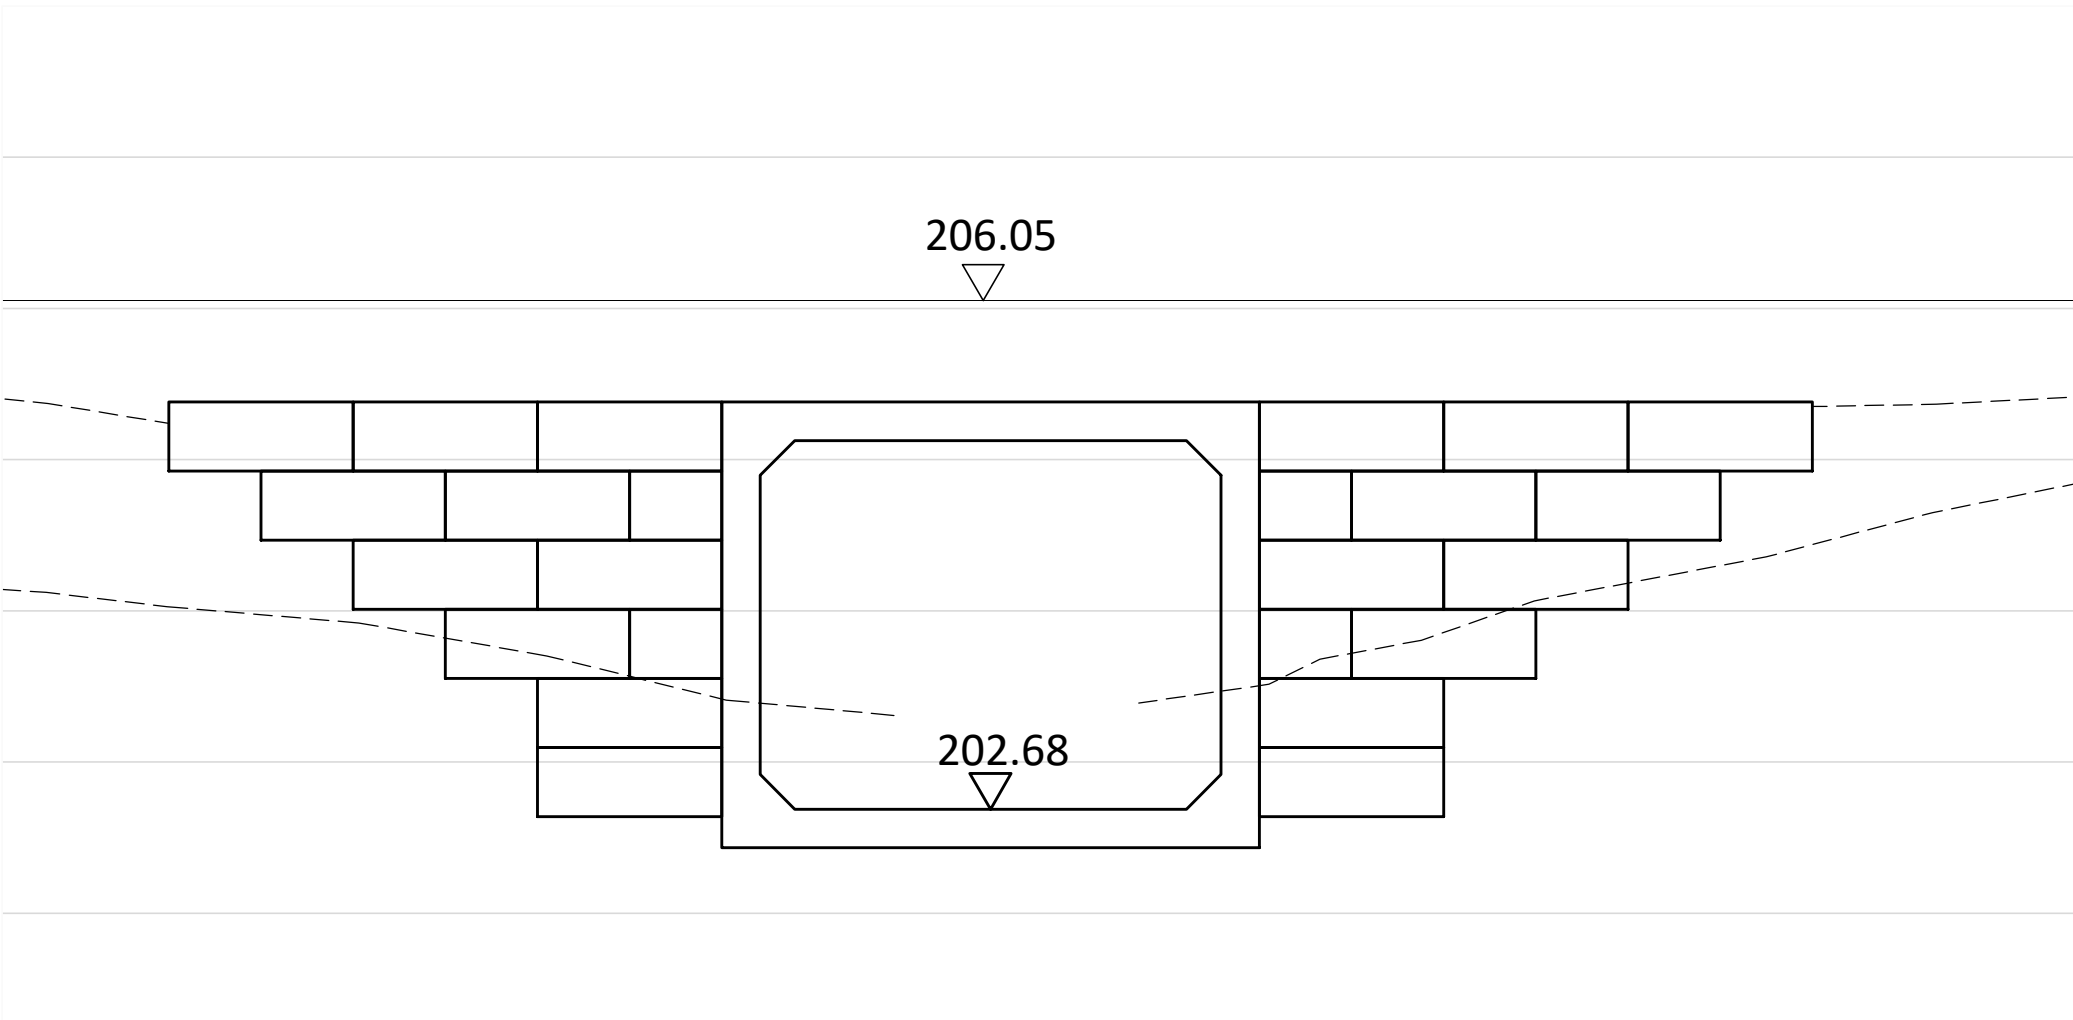

PROPOSED EAST END SECTION

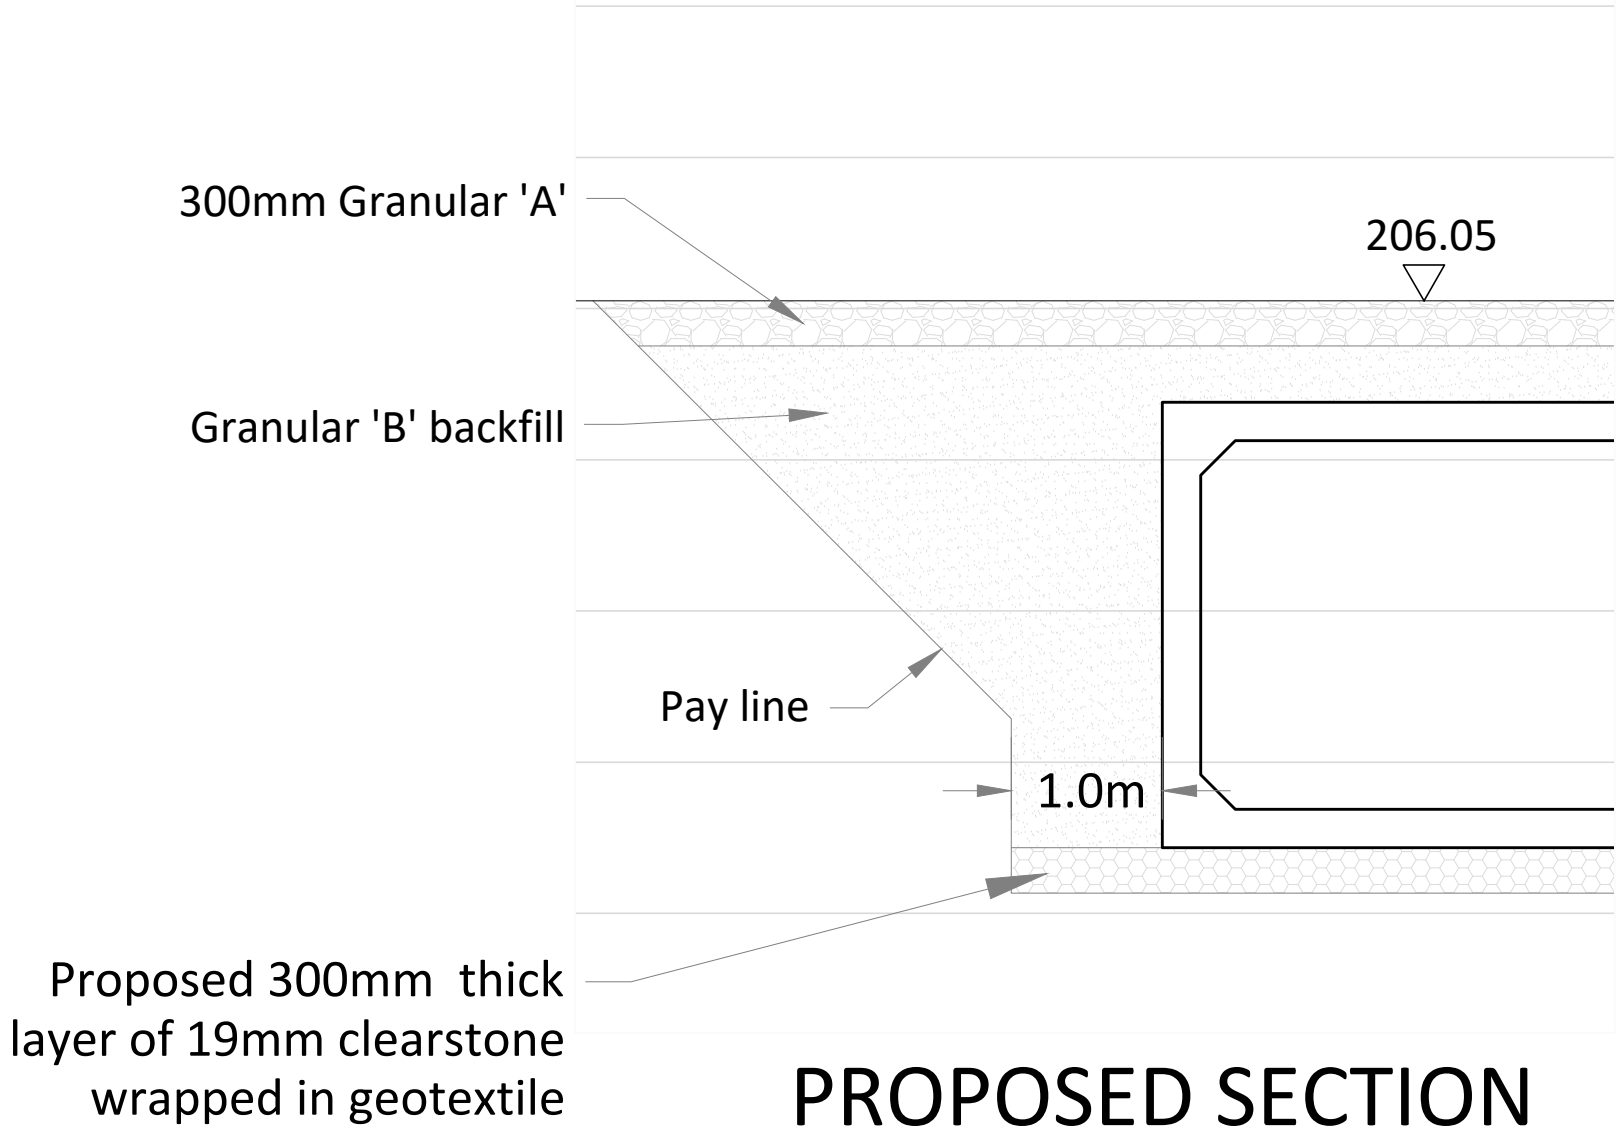

PROPOSED SECTION

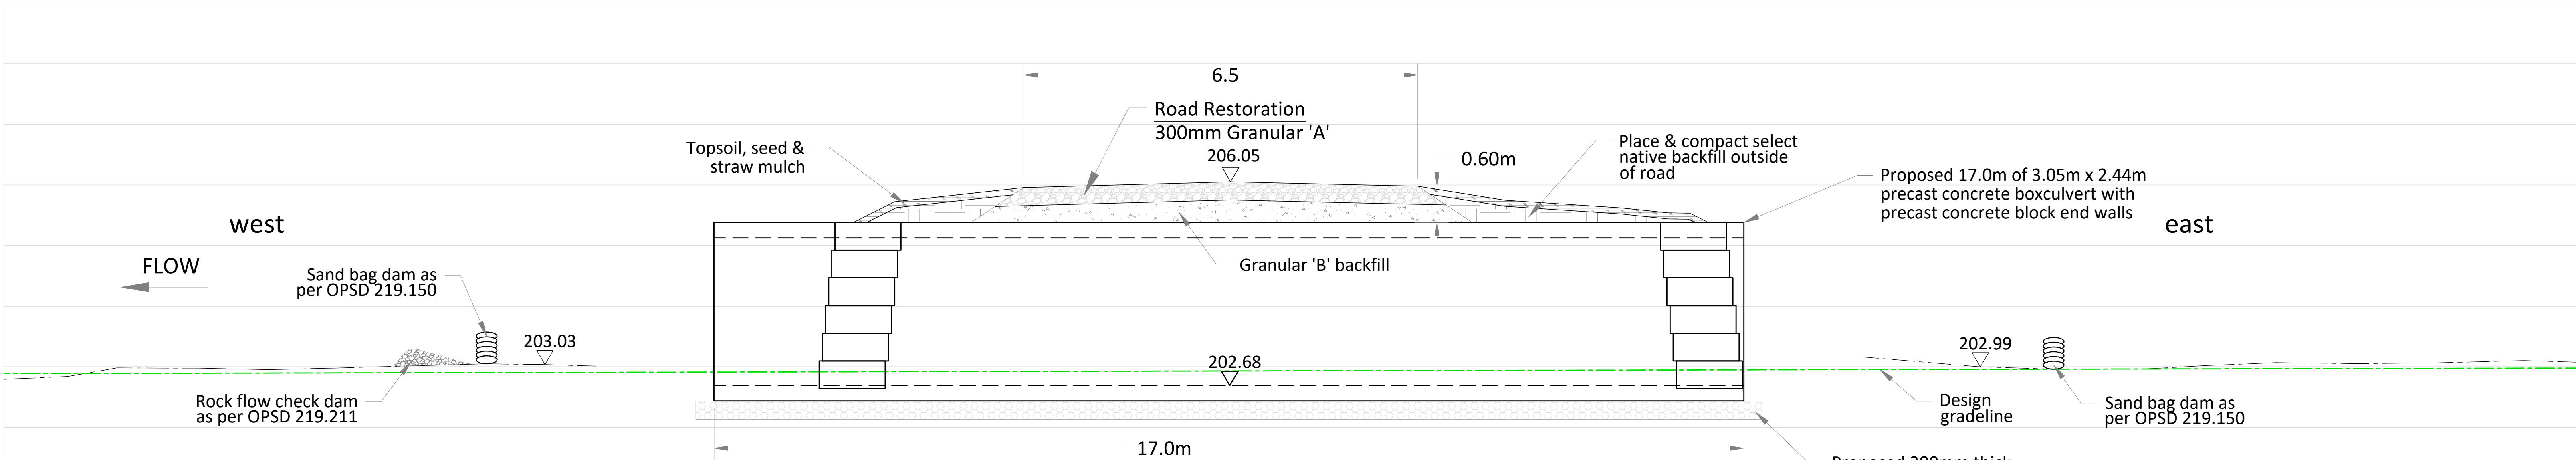


PROPOSED PROFILE

SURVEY	K. GRAHAM				
DESIGN	K. GRAHAM				
DRAWN	K. GRAHAM	0	FOR TENDER	K.G.	SEPT 8/26
DATE	JULY 2026	B	FOR APPROVALS	K.G.	SEPT 4/26
		A	FOR PRELIMINARY DESIGN REVIEW	K.G.	JUL 15/26
		No.	REVISION	BY	DATE



STAMP

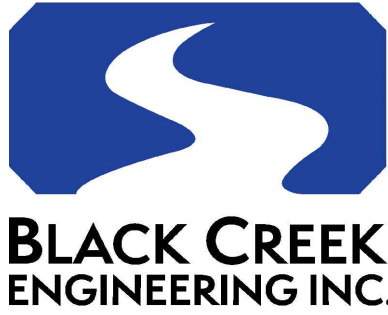

1086 Modeland Road
Building 1010, Suite 266
Sarnia, Ontario
(519) 333-5893

Municipality of Lambton Shores Structure # 1049	
MUNICIPALITY OF LAMBTON SHORES TENDER 2026-30	
KINNAIRD ROAD / DUFFUS DRAIN CULVERT REPLACEMENT - PROPOSED PLAN & PROFILE	
PROJECT NO. 2097.00	SHEET NO: PP

Last Updated: September 4, 2026