


LIMITING DISTANCE CALCULATION AS PER 9.10.14.4(1) + TABLE 9.10.14.4
 EXPOSED BUILDING FACE: 58.9 SQ.M
 LIMITING DISTANCE: 2M
 AGGREGATE AREA OF UNPROTECTED OPENING + 3.3 SQ.M
 % OF EXPOSED BUILDING FACE = 5.6%
 PERMITTED = 9.0%
 PROPOSED = 5.6%

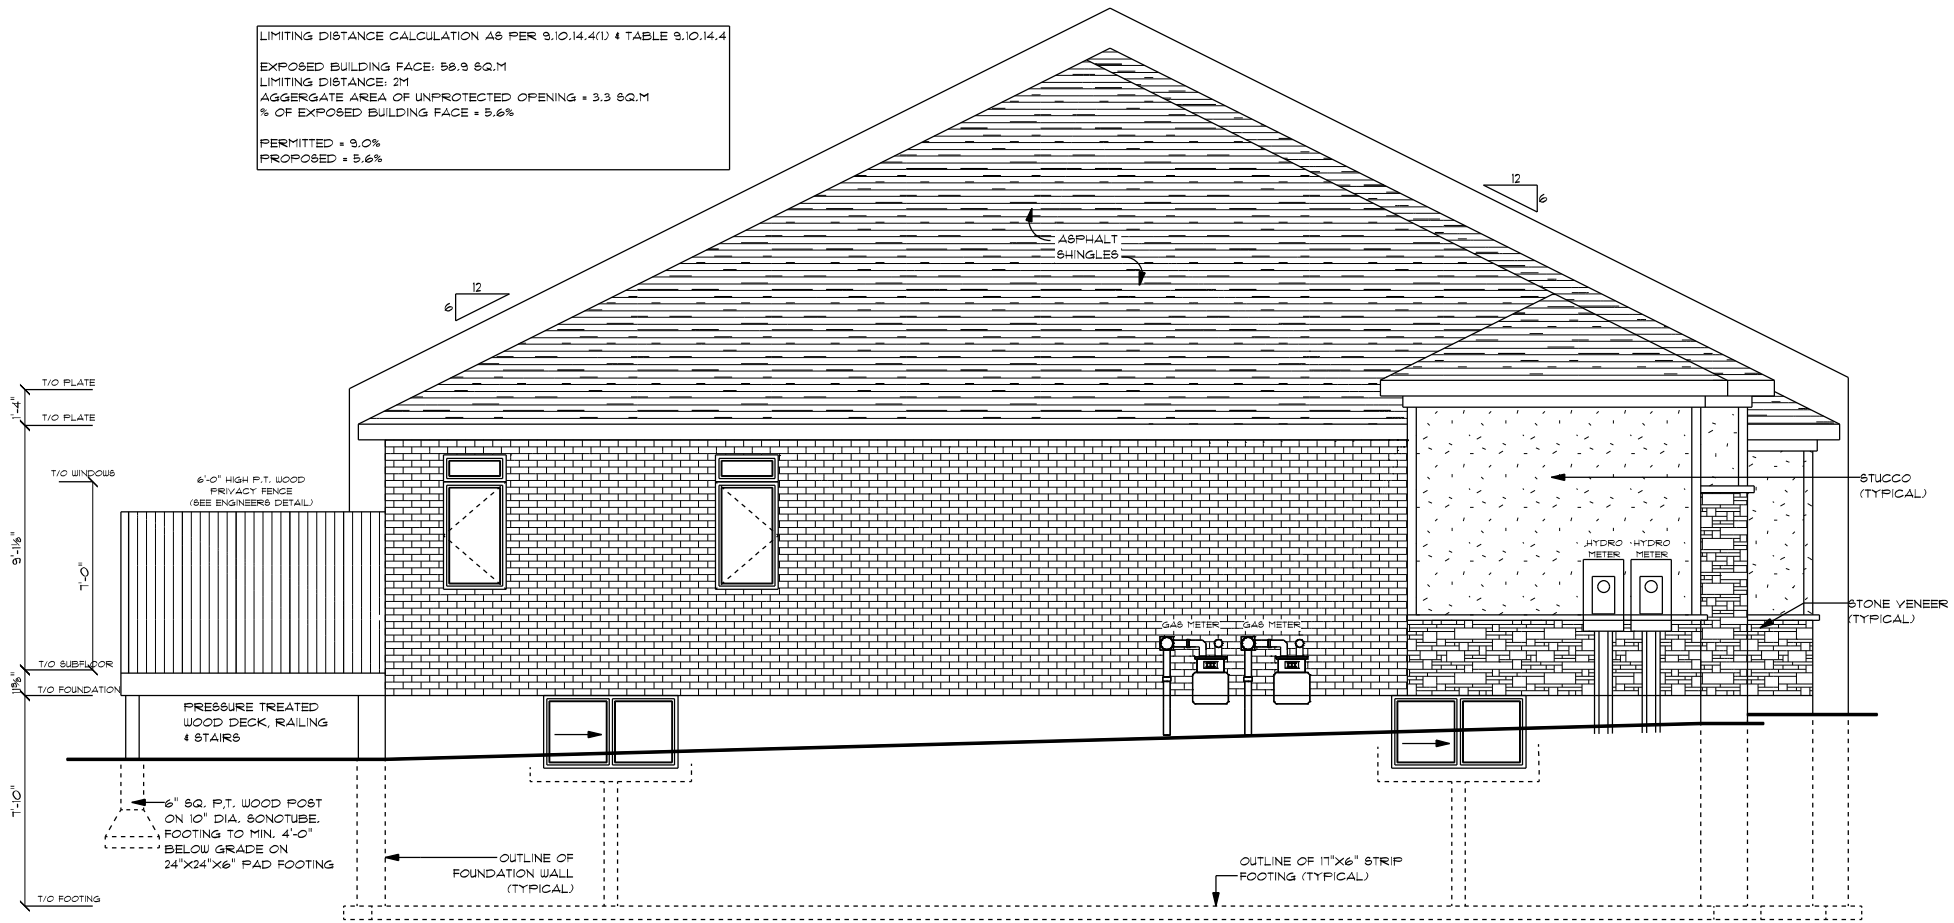

119 CLOVERLEAF DRIVE
 LEFT ELEVATION CONCEPT