


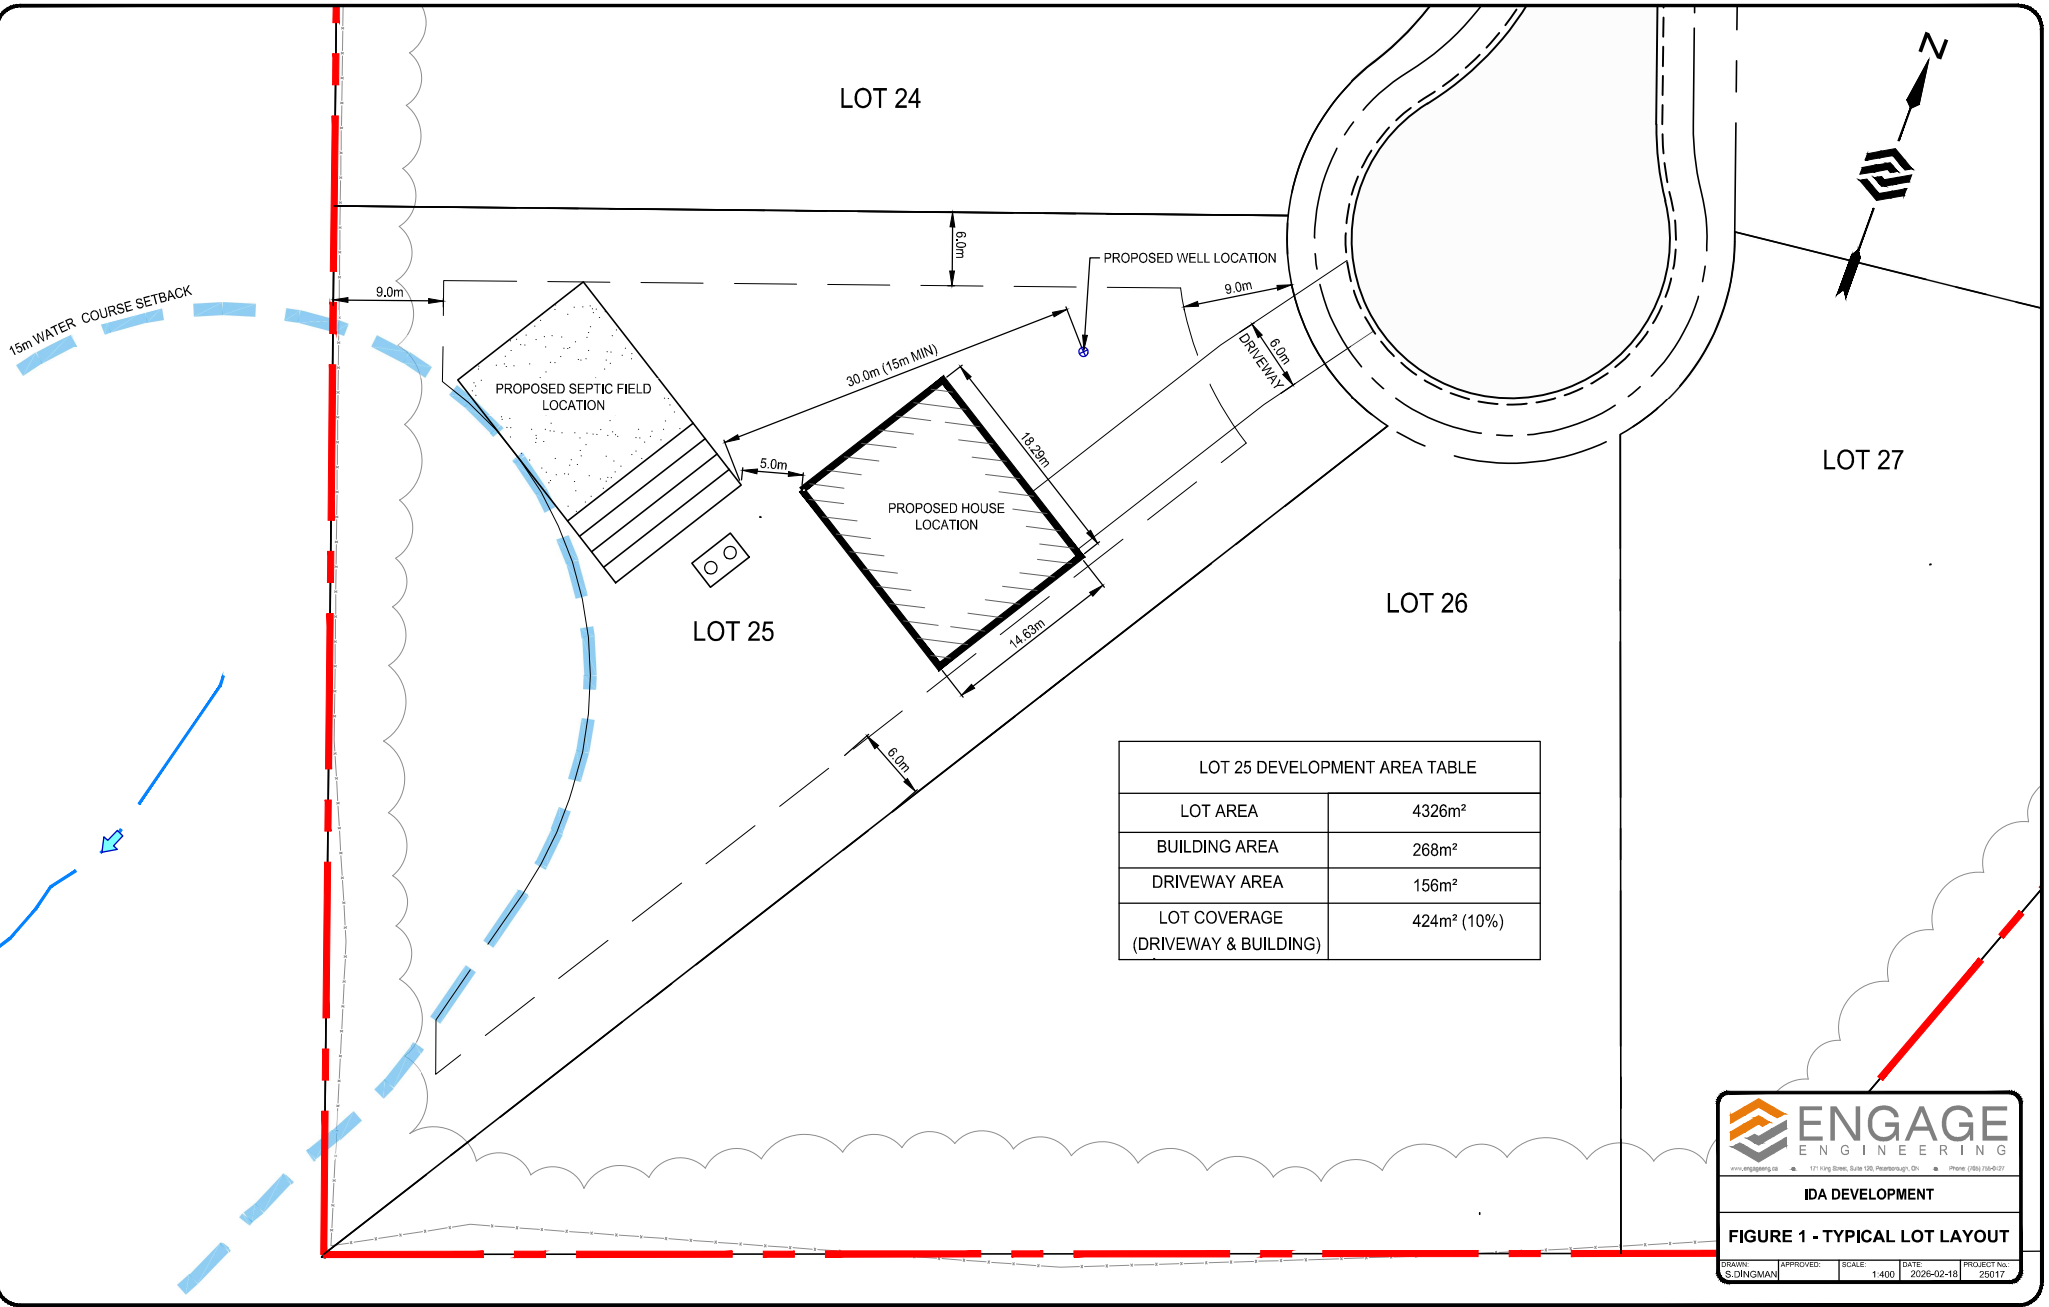



ENGAGE
ENGINEERING

www.engage.ca • 177 King Street, Suite 100, Peterborough, ON • Phone (888) 746-0137

IDA DEVELOPMENT

FIGURE 1 - TYPICAL LOT LAYOUT

DRAWN:
S. ZINGMAN

APPROVED:


SCALE:
1:400

DATE:
2026-02-18

PROJECT NO.:
25017