


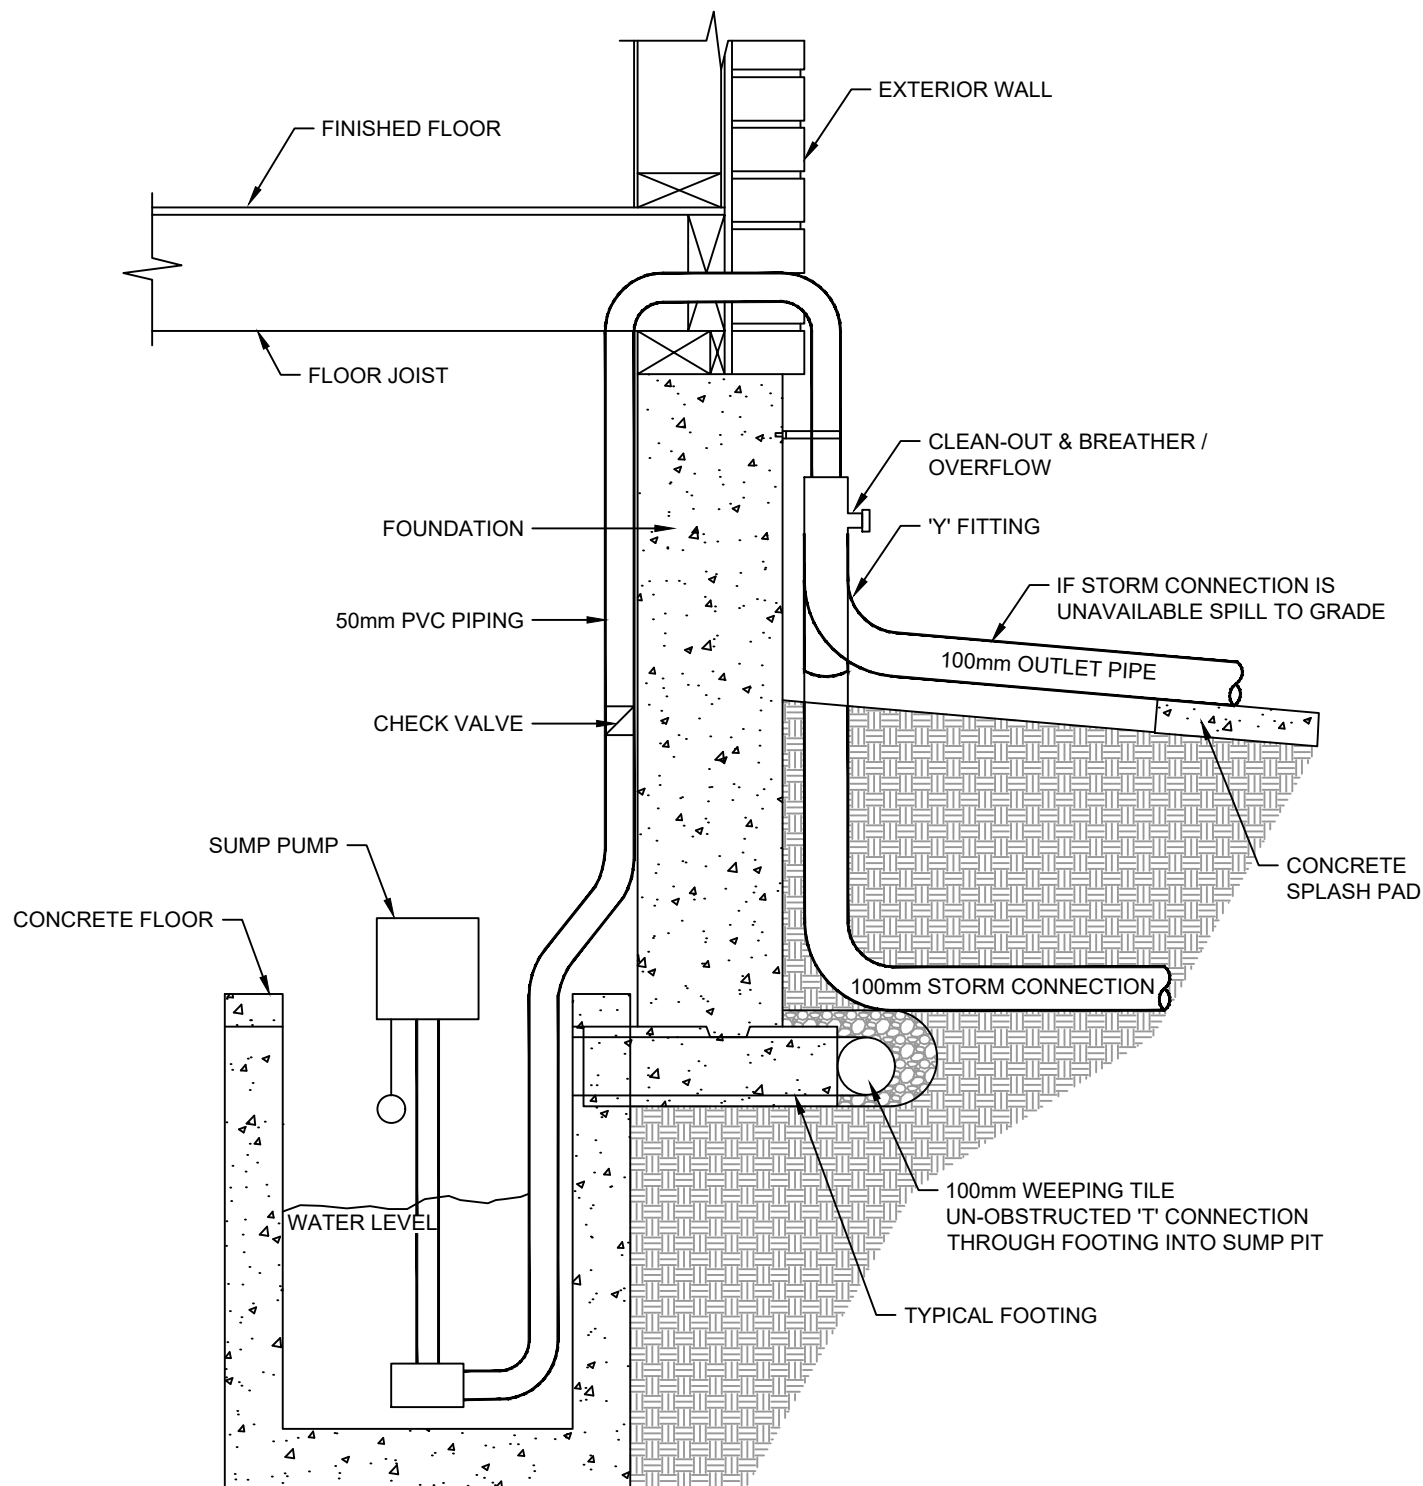

NOTES

1. ALL SUMP PUMP DISCHARGE PIPES REQUIRE A PERMIT THROUGH THE MUNICIPALITY'S BUILDING DIVISION.
2. PLUMBER TO REMOVE CAP AND INSTALL 100mm LINE-CLEAN-OUT AND CONNECT TO SUMP PUMP.
3. ALL WORKS ARE TO BE INSPECTED AND APPROVED BY BUILDING DIVISION OFFICIALS.

ALL DIMENSIONS ARE IN MILLIMETRES UNLESS OTHERWISE NOTED