


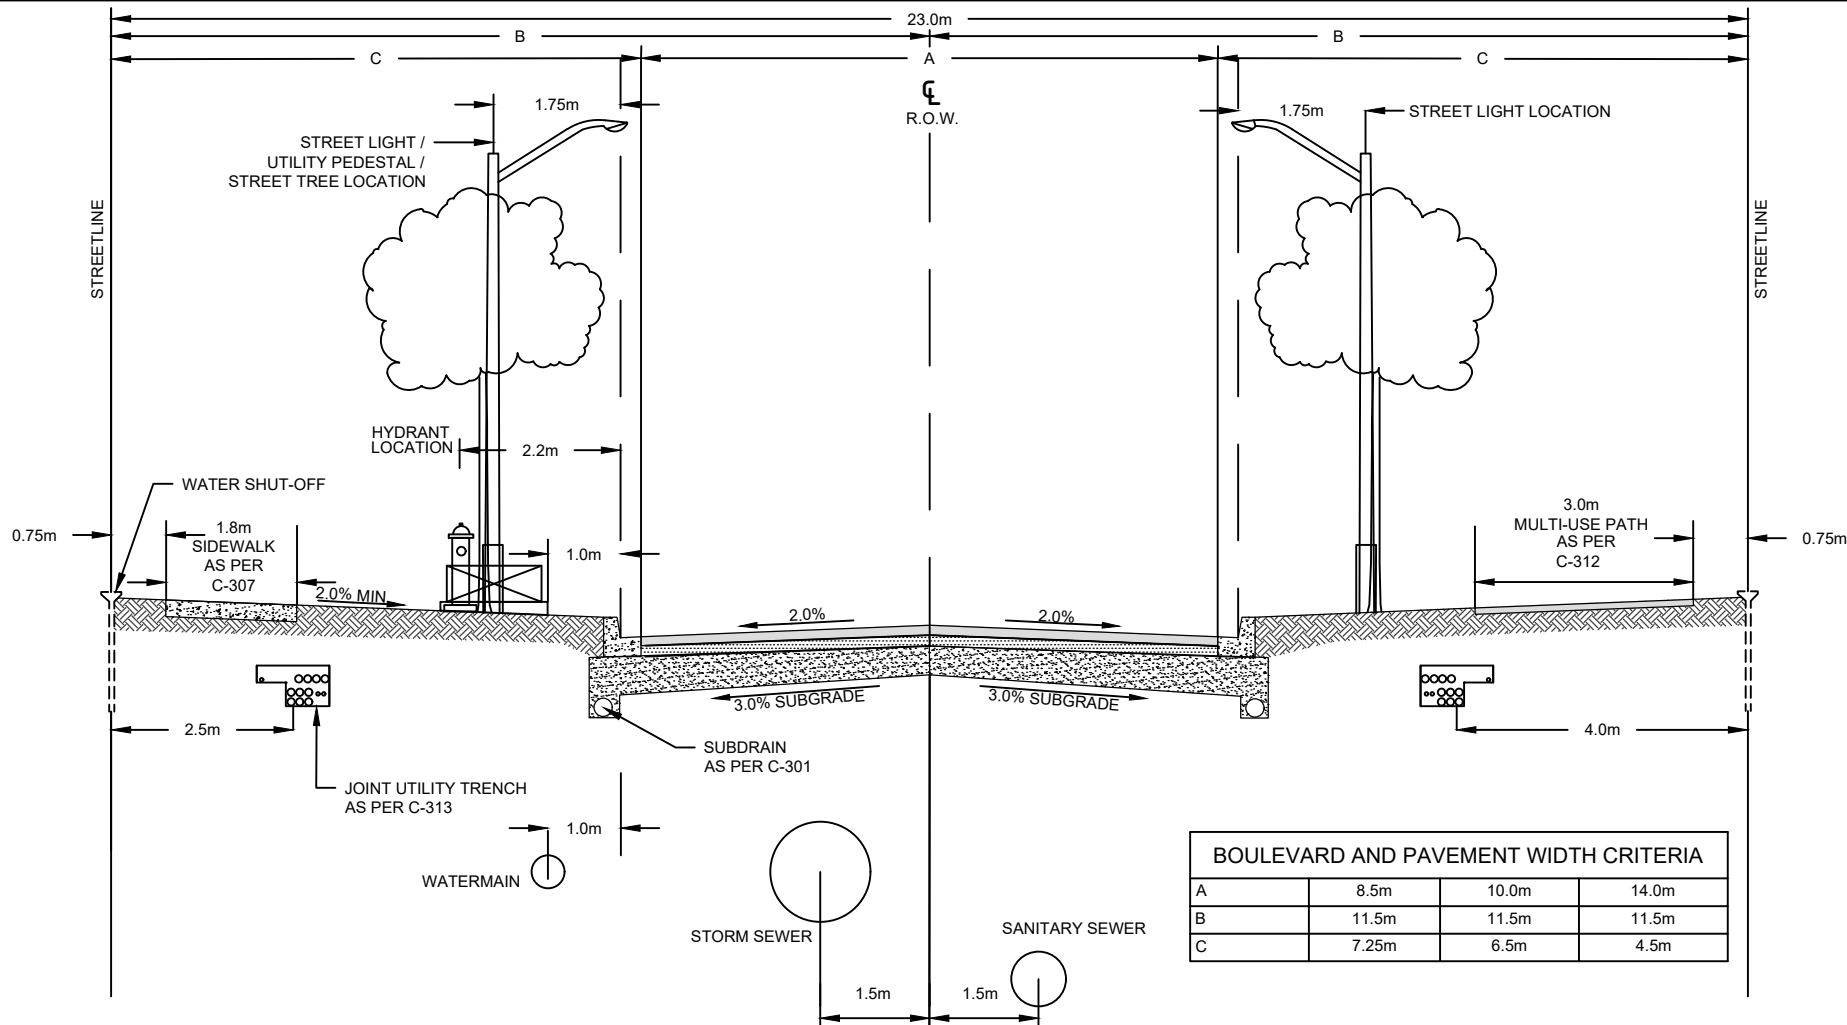

BOULEVARD AND PAVEMENT WIDTH CRITERIA			
A	8.5m	10.0m	14.0m
B	11.5m	11.5m	11.5m
C	7.25m	6.5m	4.5m

MINIMUM PAVEMENT DESIGN CRITERIA				
ROAD CLASS	SURFACE COURSE ASPHALT (HL3)	BASE COURSE ASPHALT (HL8)	GRANULAR 'A'	GRANULAR 'B' TYPE I (AT C/L)
LOCAL	40mm	90mm (SEE NOTE 4)	150mm	300mm
COLLECTOR	40mm	100mm - 2 LIFTS	150mm	450mm

NOTES

1. MINIMUM DEPTH OF UTILITIES IS 1.0m. WHERE ADDITIONAL GRANULAR ROAD SUBBASE IS USED, UTILITIES MUST BE LOWERED ACCORDINGLY.
2. DUE TO UNIQUE UTILITY LOCATIONS FOR THIS ROADWAY, CONSULTANT MUST LAYOUT/VERIFY ALL UTILITIES AND SUBMIT AS-BUILTS TO THE MUNICIPALITY.
3. JOINT UTILITY TRENCH COMPACTION SHALL BE VERIFIED BY THE GEOTECHNICAL ENGINEER PRIOR TO POURING SIDEWALK.
4. HL8 PLACEMENT TO BE COMPLETED IN TWO LIFTS, 50mm AND 40mm

ALL DIMENSIONS ARE IN MILLIMETRES UNLESS OTHERWISE NOTED

Clarington

23.0m ROAD ALLOWANCE URBAN COLLECTOR ROAD

REVISION NO.: 1
REVISION DATE: DECEMBER 2025

C-205