



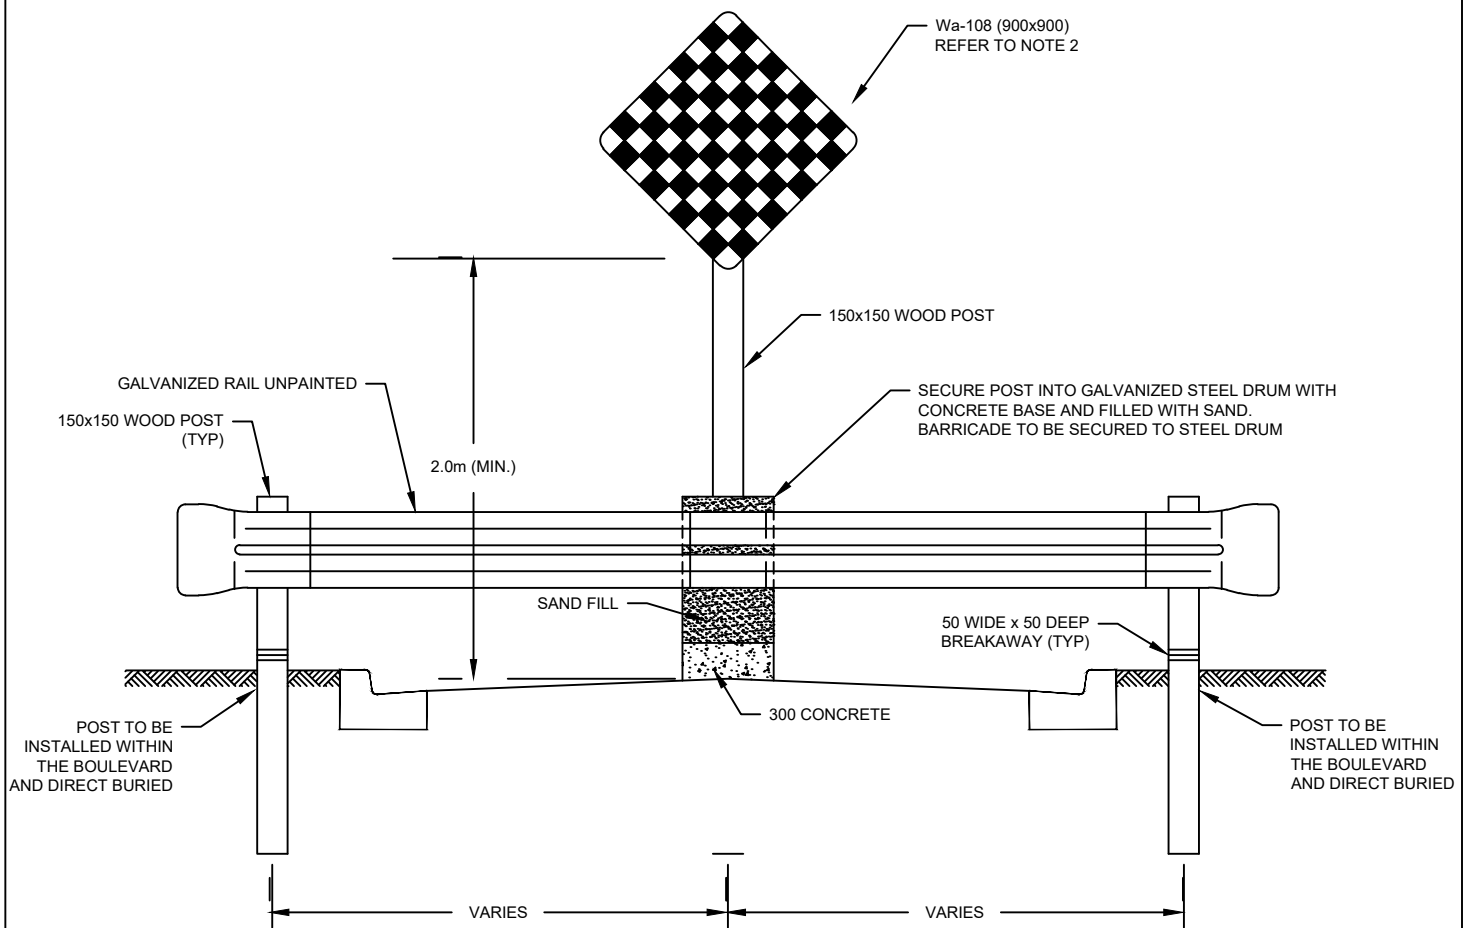

BARRICADE DETAIL

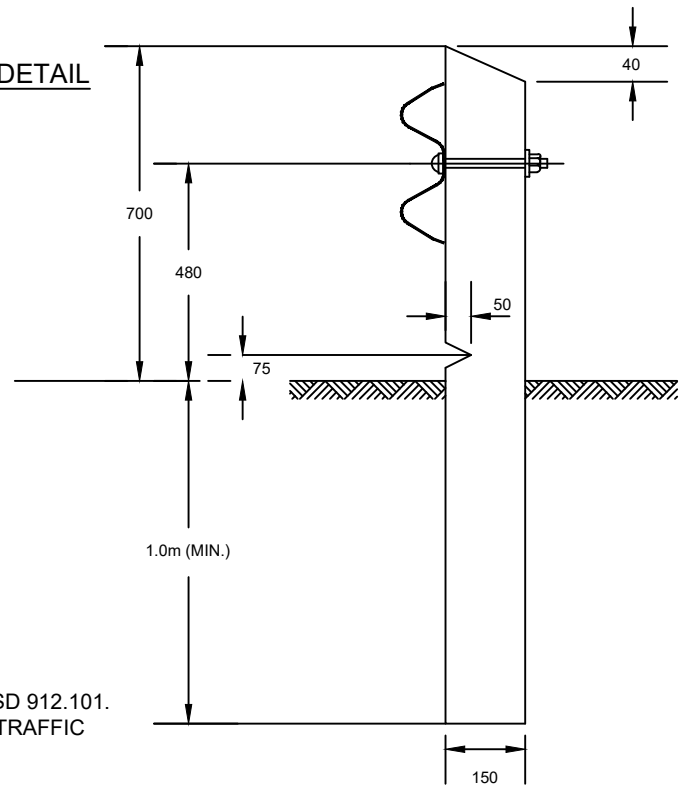

POST DETAIL

NOTES

1. THIS STANDARD IS TO BE READ IN CONJUNCTION WITH OPSD 912.101.
2. CHECKERBOARD SIGN (Wa-108) AS SPECIFIED IN ONTARIO TRAFFIC MANUAL BOOK 6.
3. ALL HARDWARE TO BE GALVANIZED.
4. ALL WOOD MEMBERS ARE TO BE PRESSURE TREATED.

ALL DIMENSIONS ARE IN MILLIMETRES UNLESS OTHERWISE NOTED

Clarington

STREET TERMINATION DETAIL (ASPHALT APPLICATION)

REVISION NO.: 1

REVISION DATE: DECEMBER 2025

C-401B