


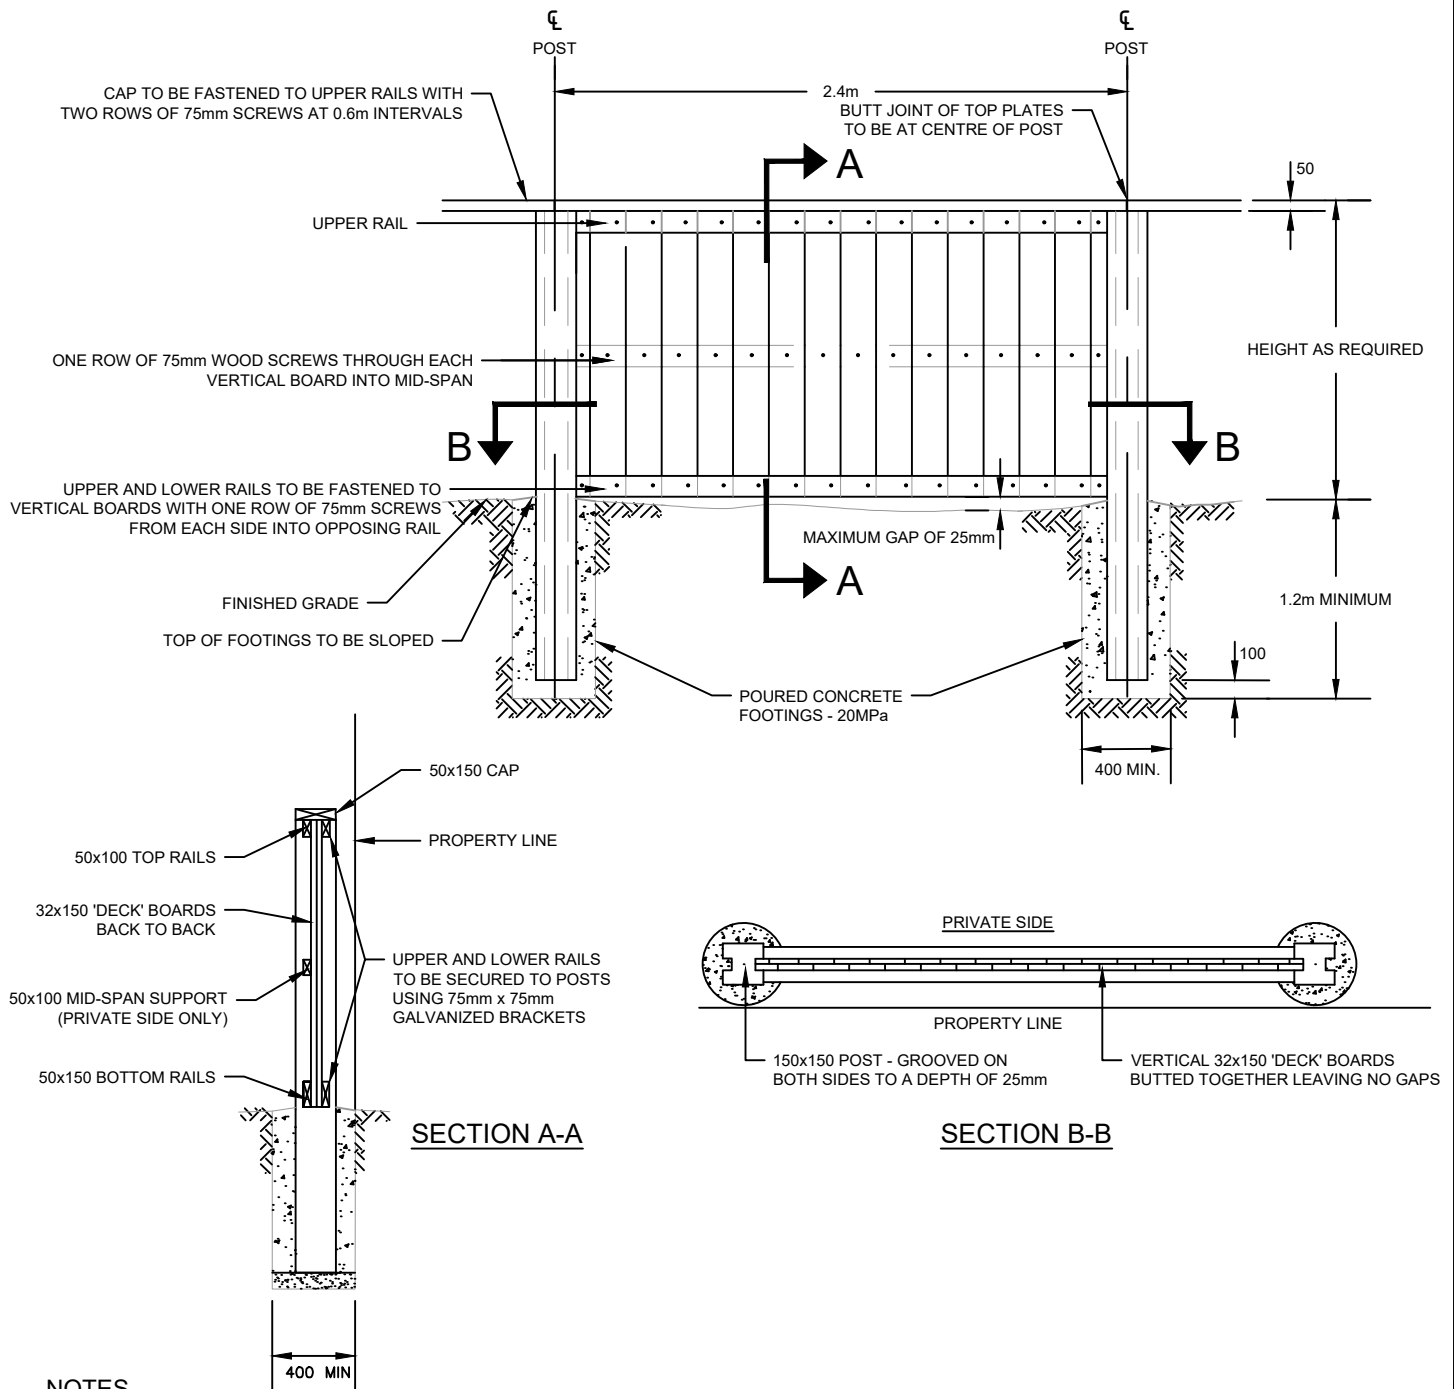

NOTES

1. ENGINEER TO VERIFY DESIGN STANDARD MEETS FENCE DENSITY / HEIGHT OF NOISE ATTENUATION REPORT.
2. FENCE, INCLUDING FOOTING, TO BE LOCATED ENTIRELY ON PRIVATE PROPERTY.
3. FENCES EXCEEDING 1.8m IN HEIGHT REQUIRE STAMPED DRAWINGS FROM A STRUCTURAL ENGINEER AND APPROVAL FROM A LICENSED ARCHITECT.
4. PRESSURE TREATED LUMBER (RED OR JACK PINE) No. 2 GRADE OR BETTER SHALL BE USED.
5. ALL NOTED BOARD DIMENSIONS ARE NOMINAL.
6. ALL END CUTS TO BE TREATED WITH WOOD PRESERVATIVE.
7. SONOTUBES ARE TO BE USED FOR ALL FOOTINGS TO MINIMIZE FROST HEAVE.
8. ALL HARDWARE AND FASTENERS TO BE HOT DIPPED GALVANIZED OR APPROVED EQUIVALENT.

ALL DIMENSIONS ARE IN MILLIMETRES UNLESS OTHERWISE NOTED

Clarington

ACOUSTIC FENCING DETAILS (ABUTTING RAILWAYS/OPEN SPACE)

REVISION NO.: 1

REVISION DATE: DECEMBER 2025

C-506