


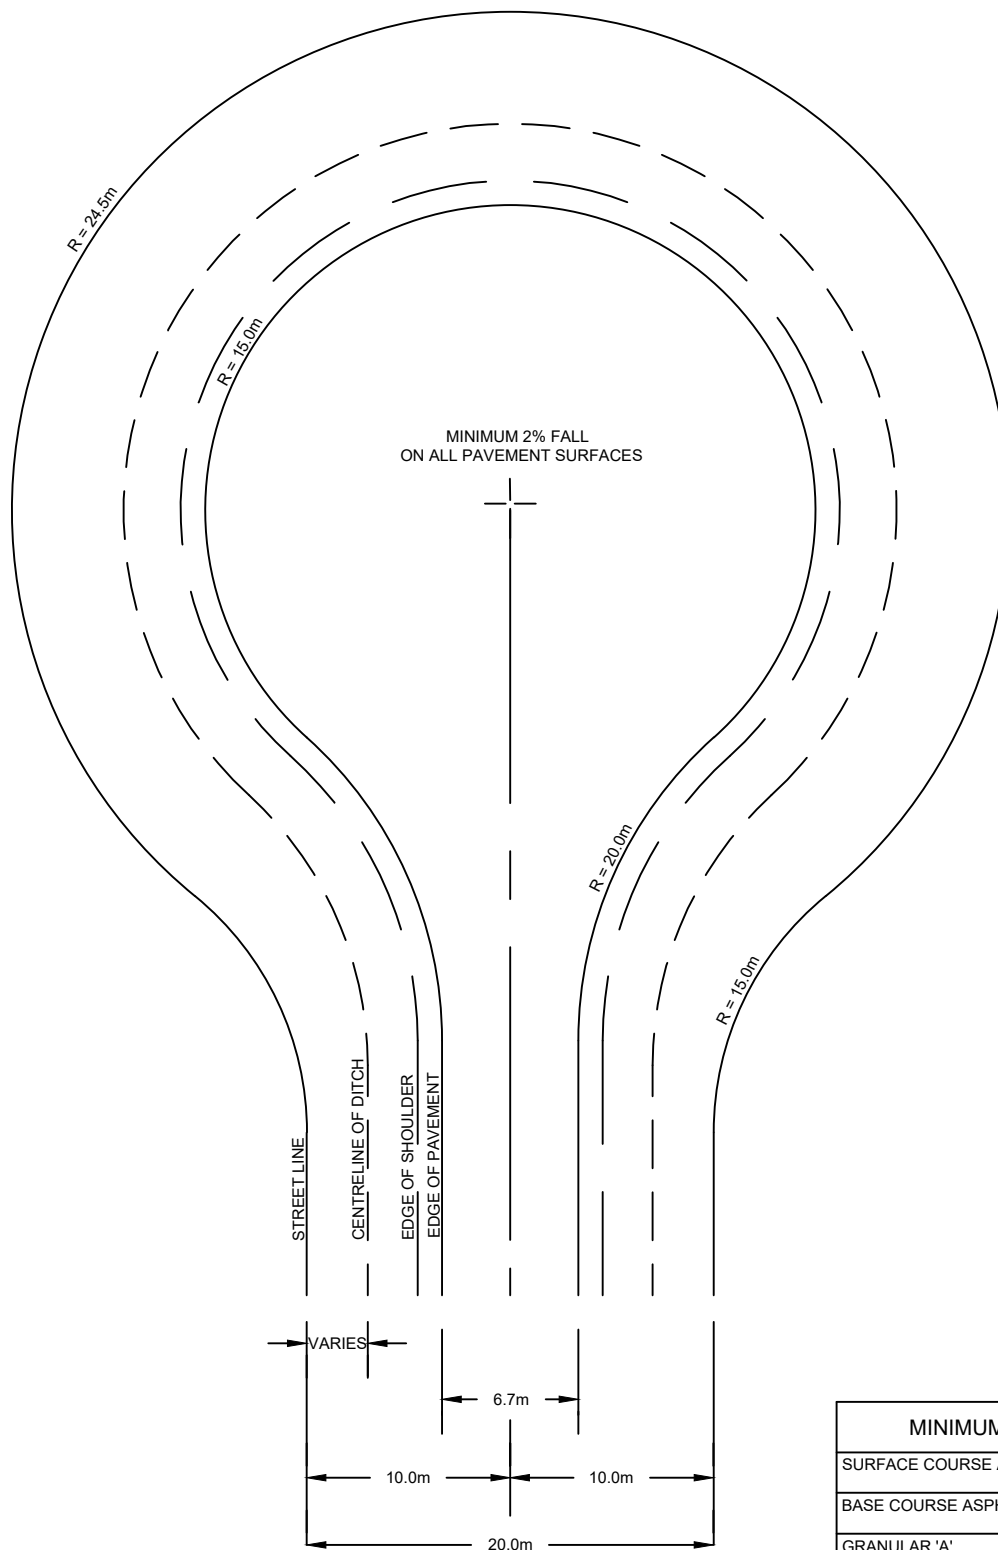

MINIMUM PAVEMENT DESIGN	
SURFACE COURSE ASPHALT (HL3)	40mm
BASE COURSE ASPHALT (HL8)	50mm
GRANULAR 'A'	150mm
GRANULAR 'B'	300mm

NOTES

THIS STANDARD TO BE READ IN
CONJUNCTION WITH STD. C-209

ALL DIMENSIONS ARE IN MILLIMETRES UNLESS OTHERWISE NOTED

Clarington

CUL-DE-SAC FOR RURAL RESIDENTIAL STREETS

REVISION NO.: 1

REVISION DATE: DECEMBER 2025

C-212