


COUNTY ROAD 2

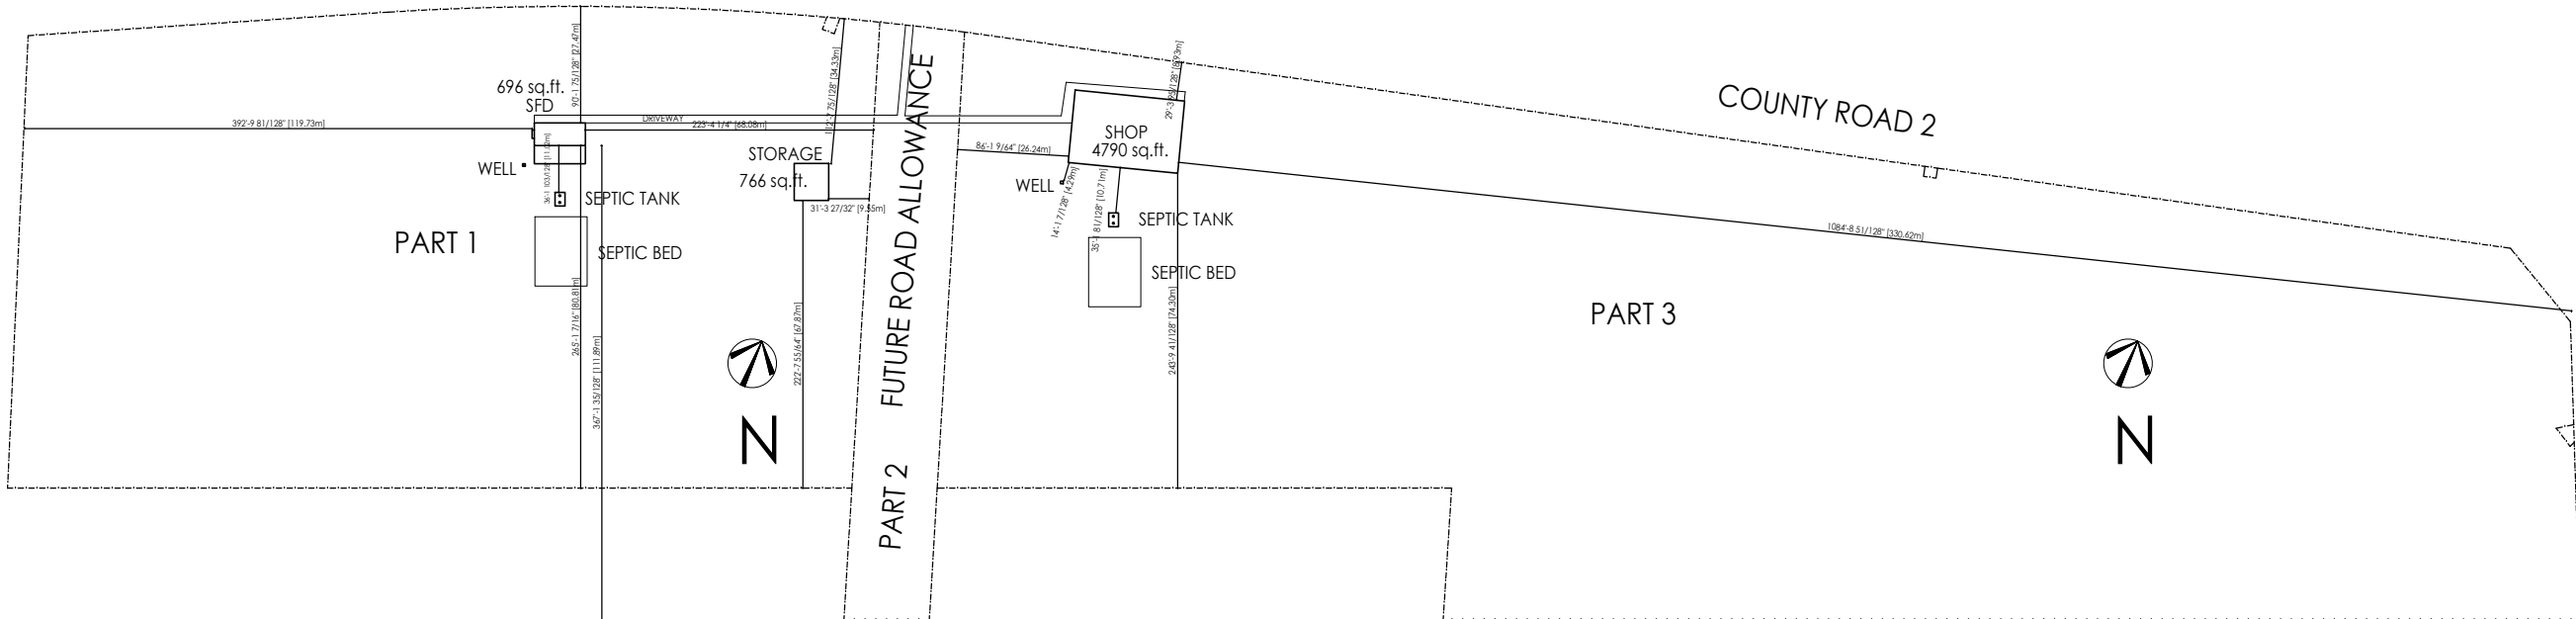

COUNTY ROAD 2

PART 3


HUNT RD

CNR

CNR

CNR

COUNTY ROAD 2

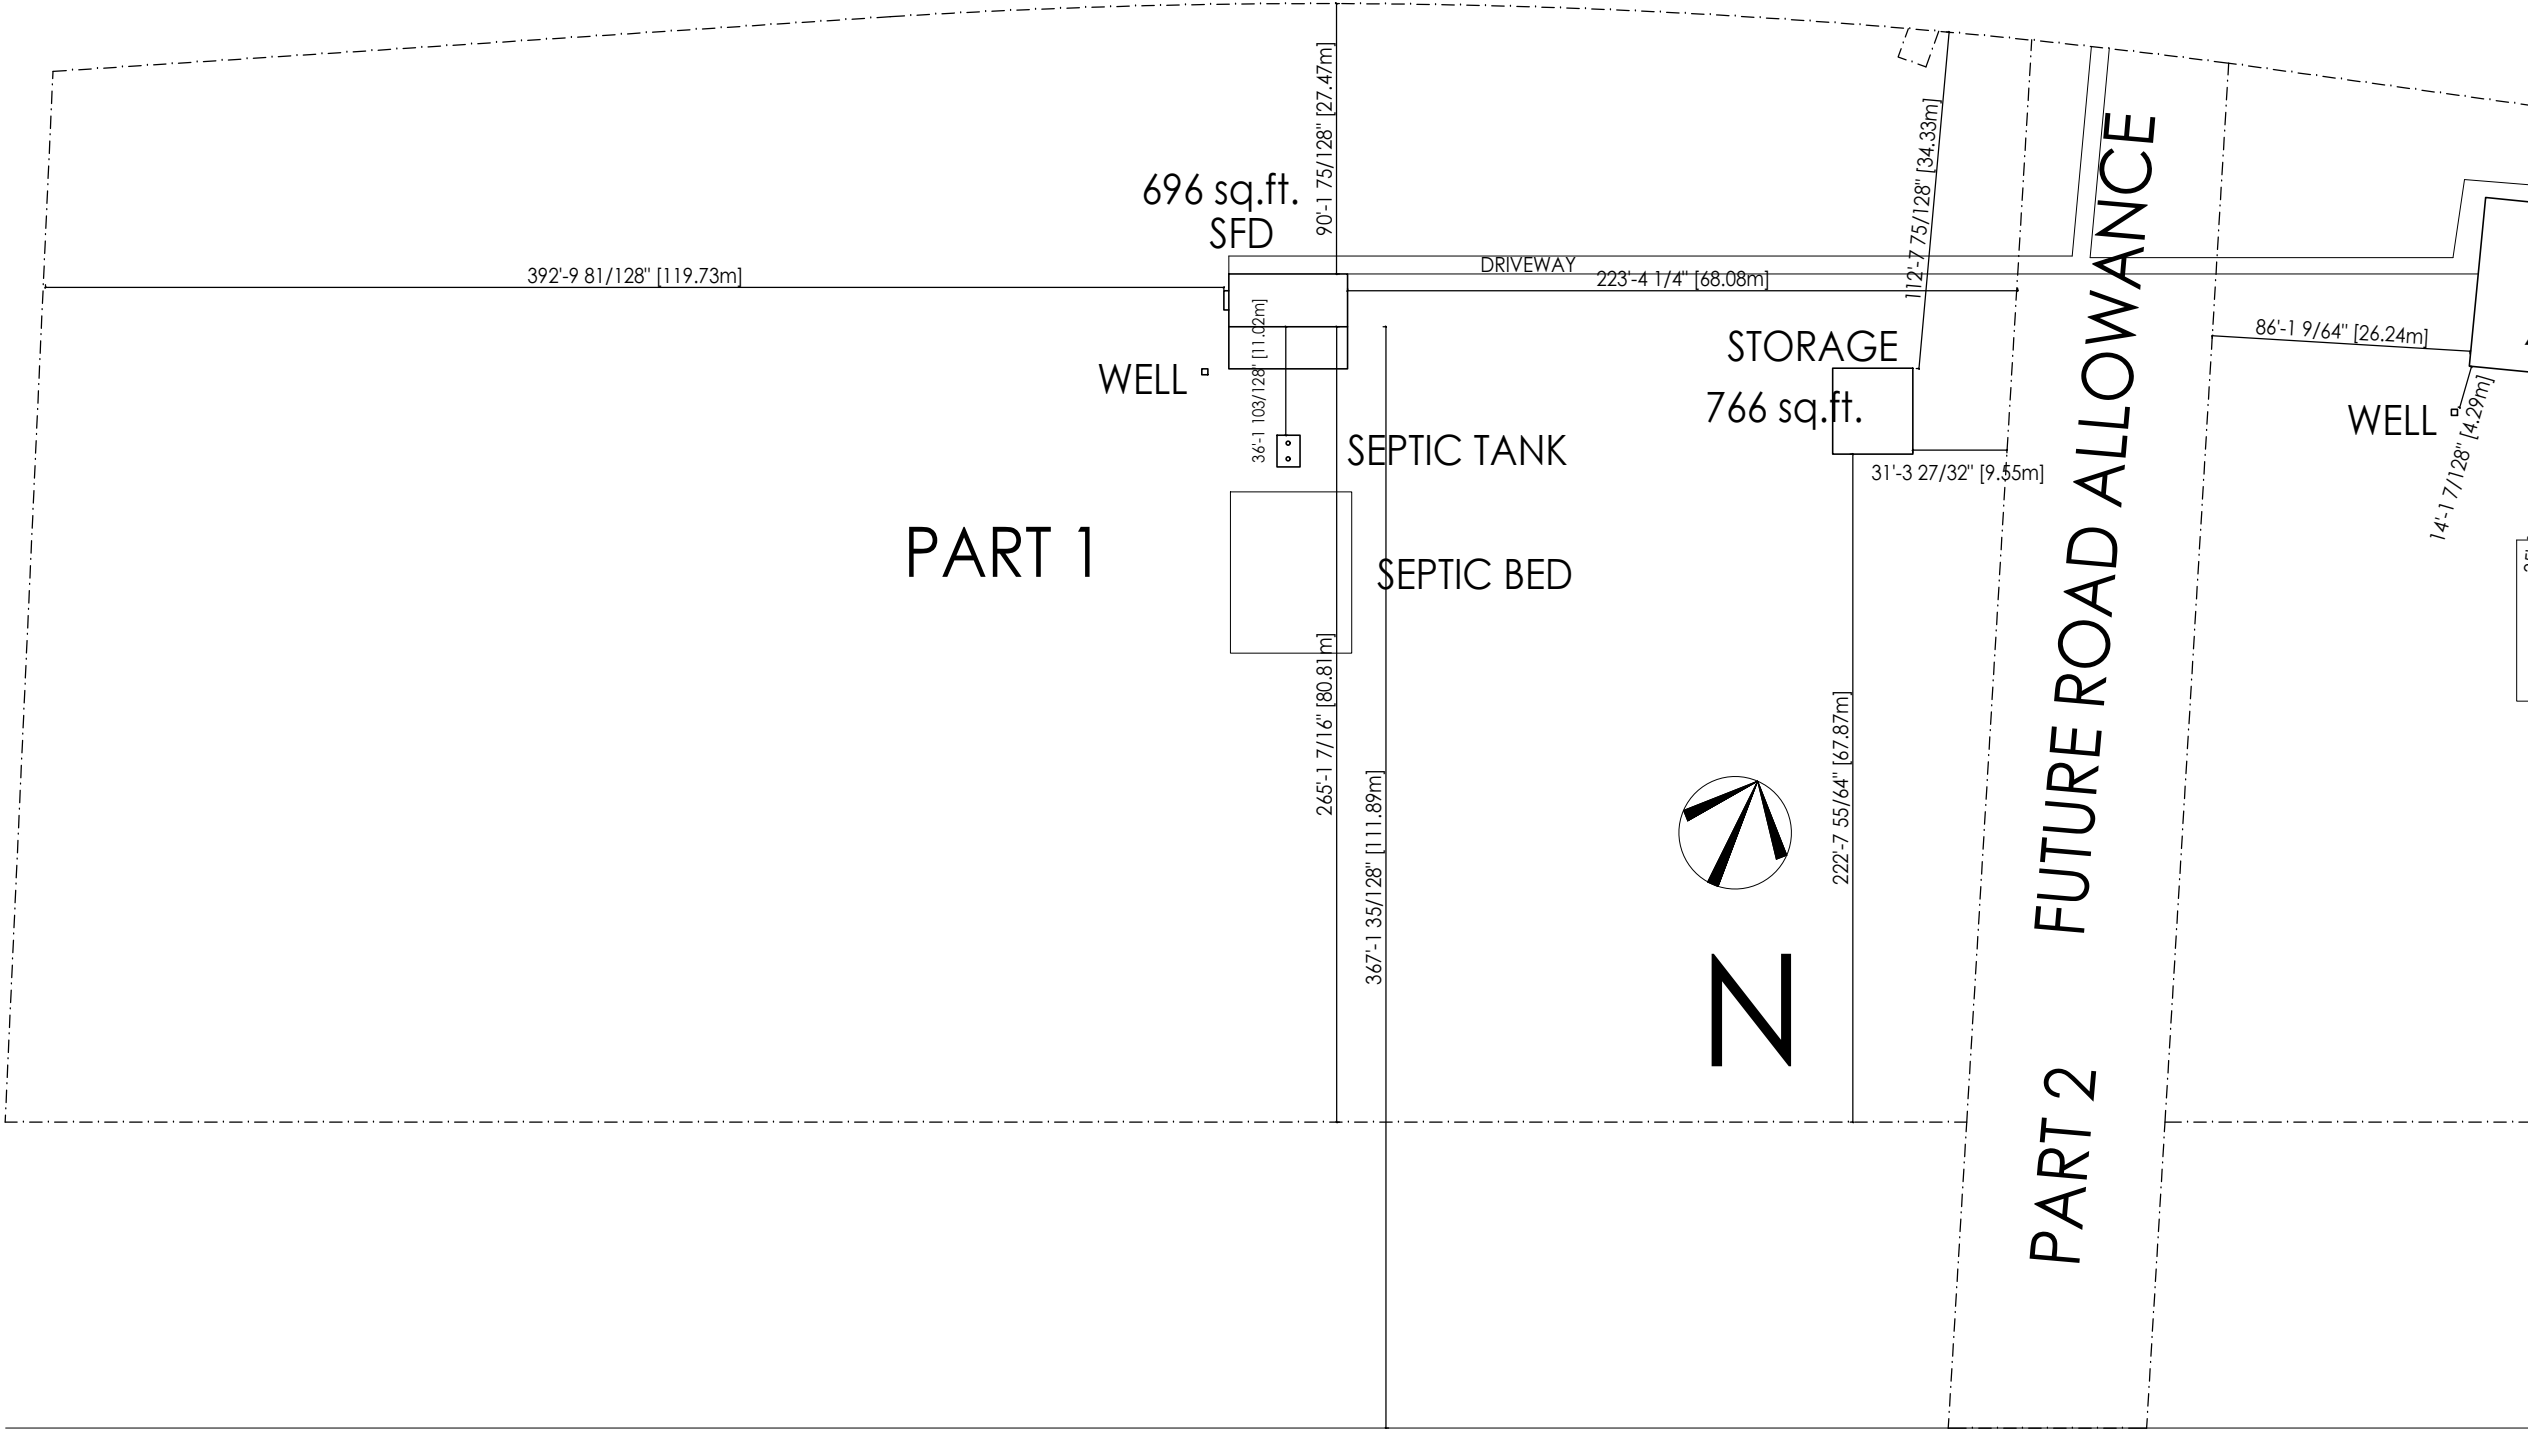

I, NICOLE MAURER DECLARE THAT I HAVE REVIEWED AND TAKEN DESIGN RESPONSIBILITY FOR THE DESIGN WORK ON BEHALF OF 729 DESIGN UNDER DIVISION C, PART 3 SUBSECTION 3.2.4 OF THE BUILDING CODE. I AM QUALIFIED AND THE FIRM IS REGISTERED IN THE APPROPRIATE CLASSES / CATEGORIES.
QUALIFIED DESIGNER BCIN: 46242
FIRM BCIN: 127747

DATE: *T. Maurer* JUNE 10, 2026

SIGNATURE:

#	revisions	date
1	ISSUED FOR PERMIT	10-JUN-26

client
IVANA FLINDALL


project
SFD

location
14407 CTY RD 2
CRAMAHE

drawing
PART 1

scale
1/64" = 1'-0"

page
S2

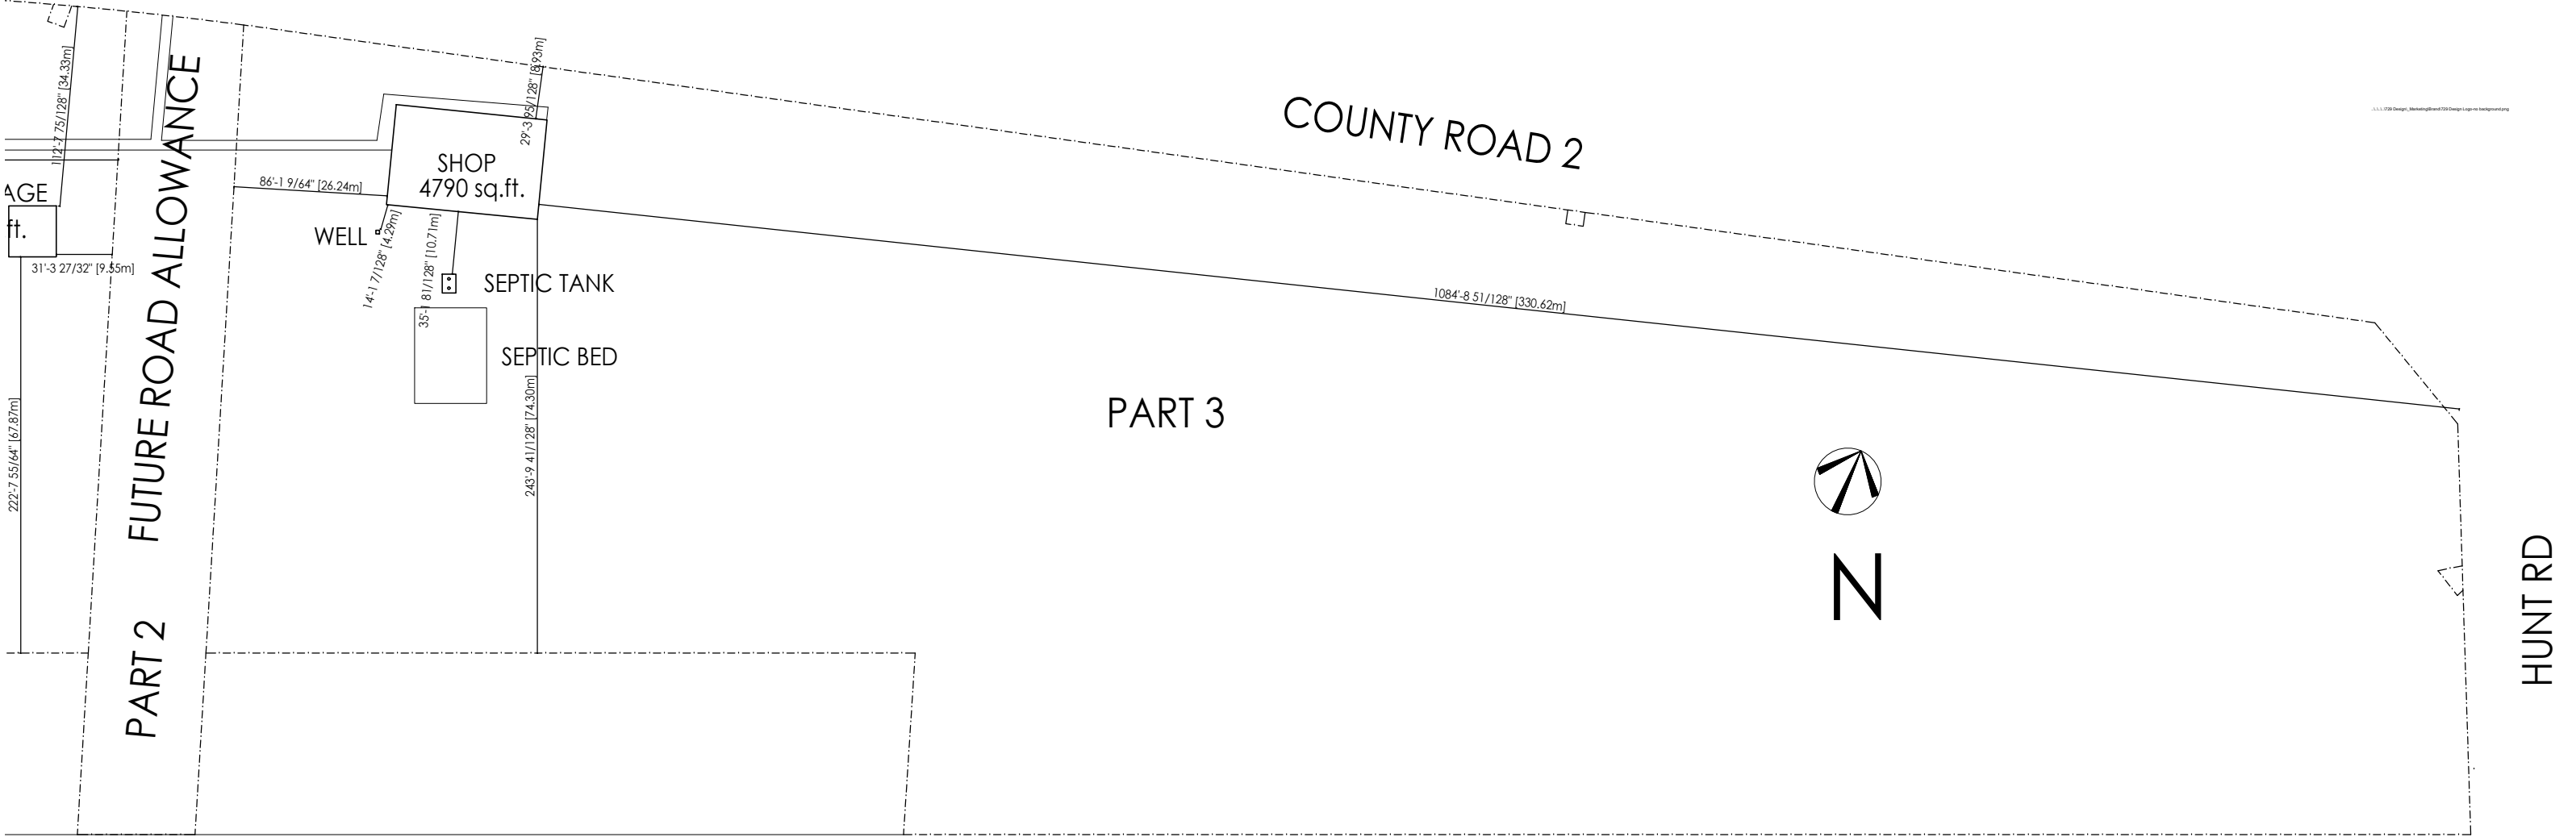

I, NICOLE MAURER DECLARE THAT I HAVE REVIEWED AND TAKEN DESIGN RESPONSIBILITY FOR THE DESIGN WORK ON BEHALF OF **729 DESIGN** UNDER DIVISION C, PART 3 SUBSECTION 3.2.4 OF THE BUILDING CODE. I AM QUALIFIED AND THE FIRM IS REGISTERED IN THE APPROPRIATE CLASSES / CATEGORIES.
QUALIFIED DESIGNER BCIN: 46242
FIRM BCIN: 127747

DATE: *T. Maurer* JUNE 10, 2026

SIGNATURE: _____

#	revisions	date
1	ISSUED FOR PERMIT	10-JUN-26

client

IVANA FLINDALL

project

SFD

location

14407 CTY RD 2
CRAMAHE

drawing

PART 3

scale

1/87" = 1'-0"

page

S3