


MUSE BRAKE

LOT 15 CON 14
ROLL 53-13600

2994 DEEP BAY RD

JULY 08 2026

20'x20' CARPORT
+ PROPOSED SITE PLAN

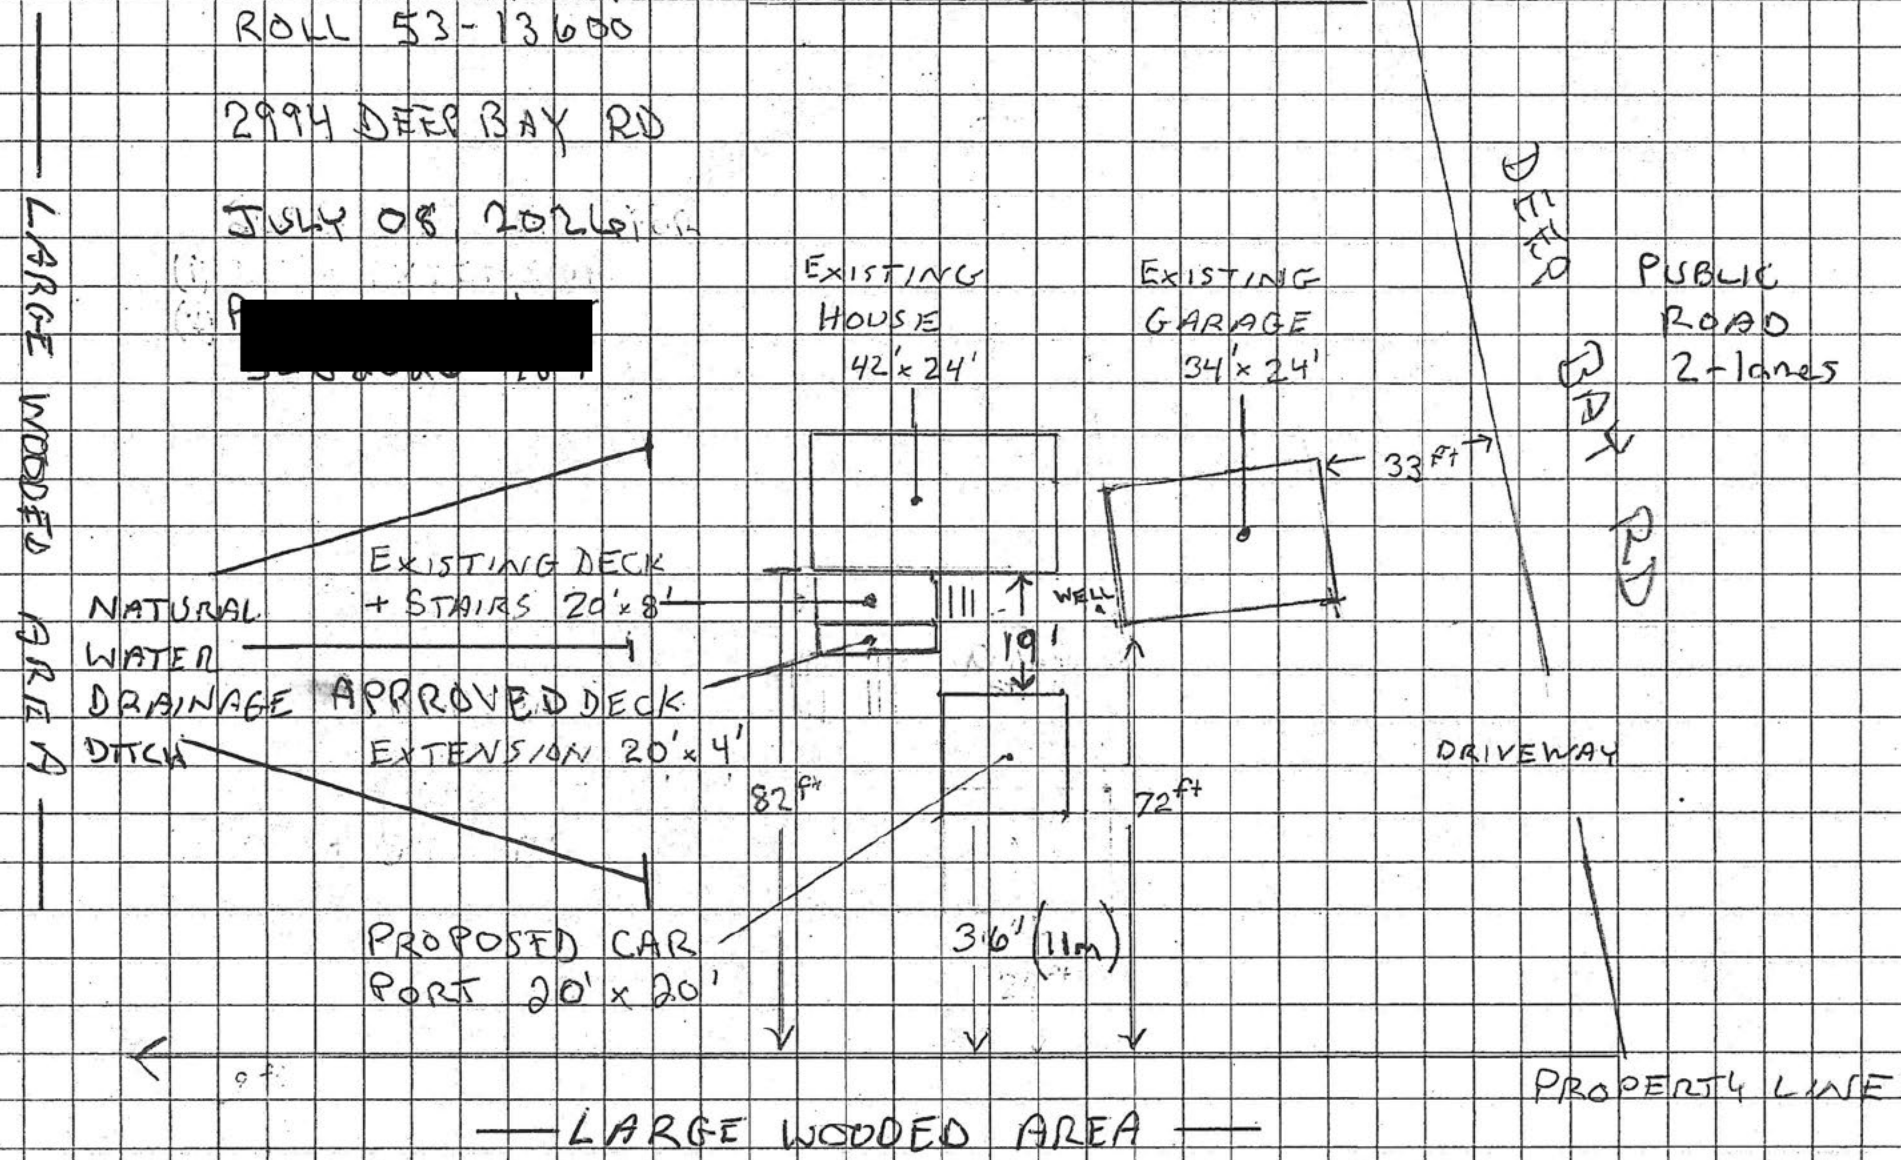


2020 Site Plan for garage build. for your reference

LOT 15 CON 14
 Roll 53-13600
 2994 DEEP BAY RD.

MIKE BRAKE
 [REDACTED]
 [REDACTED]

SKETCH SHOWING
 PART OF LOT 15, CON. XIV
 TOWNSHIP OF LUTTERWORTH
 PROVISIONAL COUNTY OF HALIBURTON
 SCALE: 1 INCH = 200 FEET.

H96630

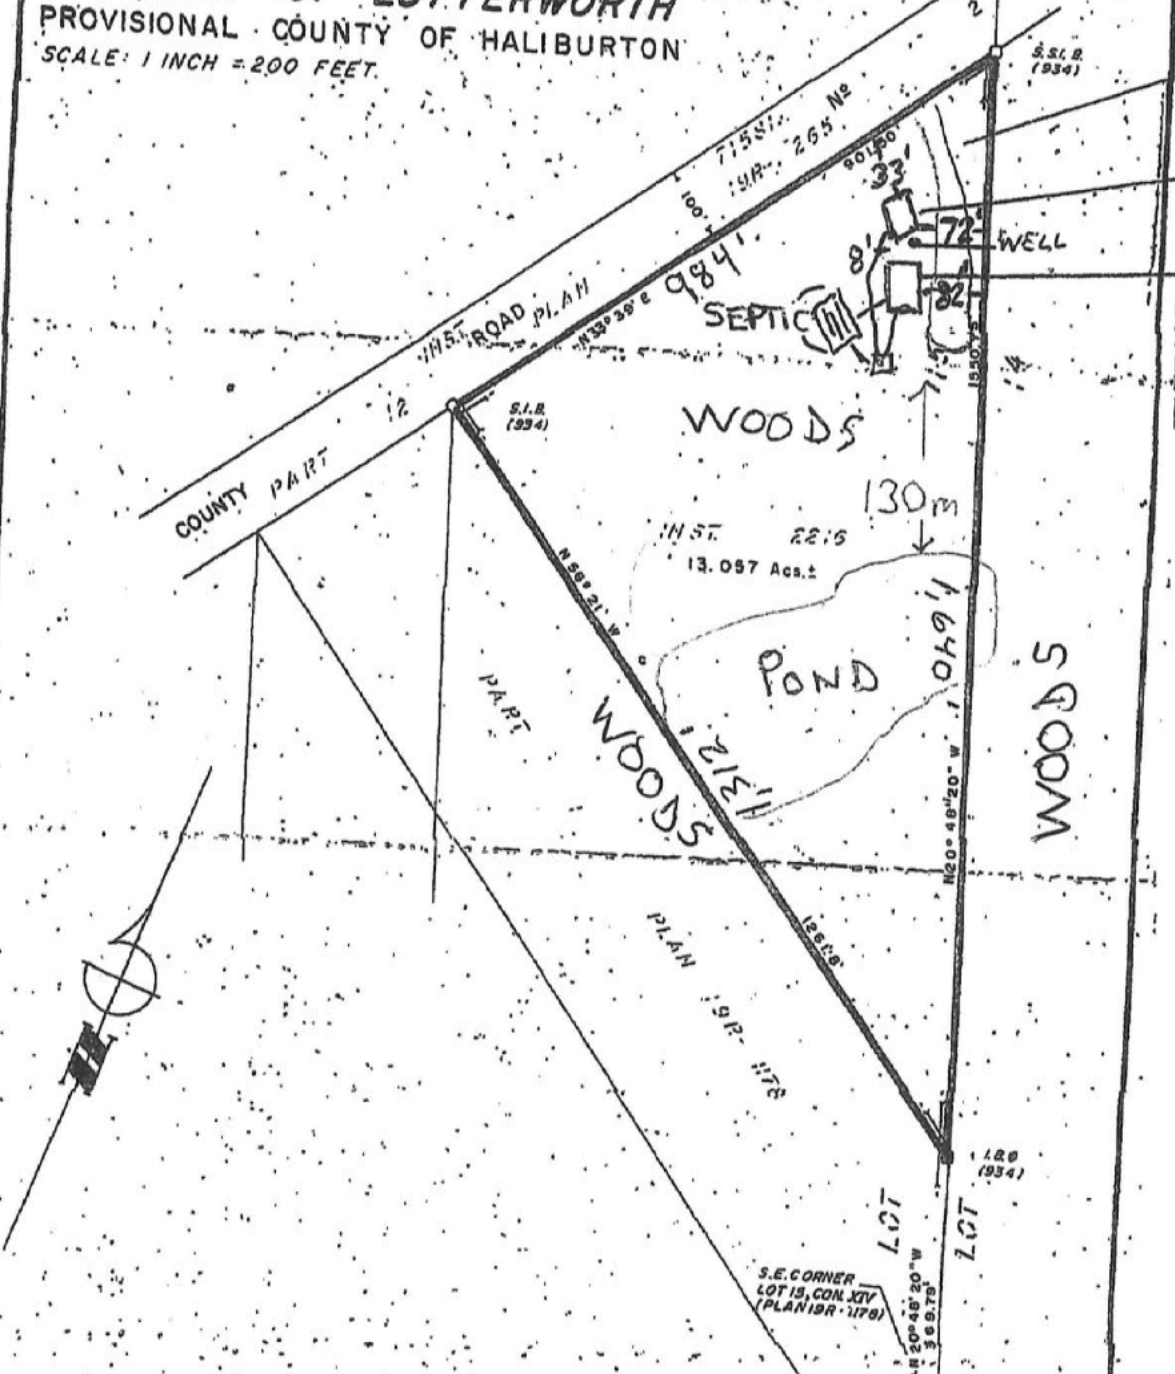

SURVEYOR'S CERTIFICATE:

1. THIS SKETCH WAS COMPILED FROM THE FOLLOWING: INST. 2218, 71581 (PART 2, PLAN 19R-265), PART 1, PLAN 19R-1178.
2. THIS SKETCH WAS PREPARED PURSUANT TO SECTION 79(2) OF THE REGISTRY ACT AS AMENDED BY BILL 210 WITHOUT THE BENEFIT OF SURVEY.
3. MONUMENTS ARE SHOWN ON PREVIOUS PLANS AND THEIR PRESENT EXISTENCE IS NOT VERIFIED.
4. FOR FUTURE SURVEYS RECOURSE SHOULD BE MADE TO PREVIOUSLY REGISTERED INSTRUMENTS.
5. BEARINGS ARE ASTRONOMIC, DERIVED FROM THE SOUTH EASTERLY LIMIT OF PART 12, PLAN 19R-265 HAVING A BEARING OF N33° 39' E.

HALIBURTON, ONTARIO
 MAY 9, 1978

CORRY BISHOP
 ONTARIO LAND SURVEYOR

VIEW FROM DRIVEWAY ENTRANCE



VIEW FROM IN BETWEEN Dwelling + Garage

