

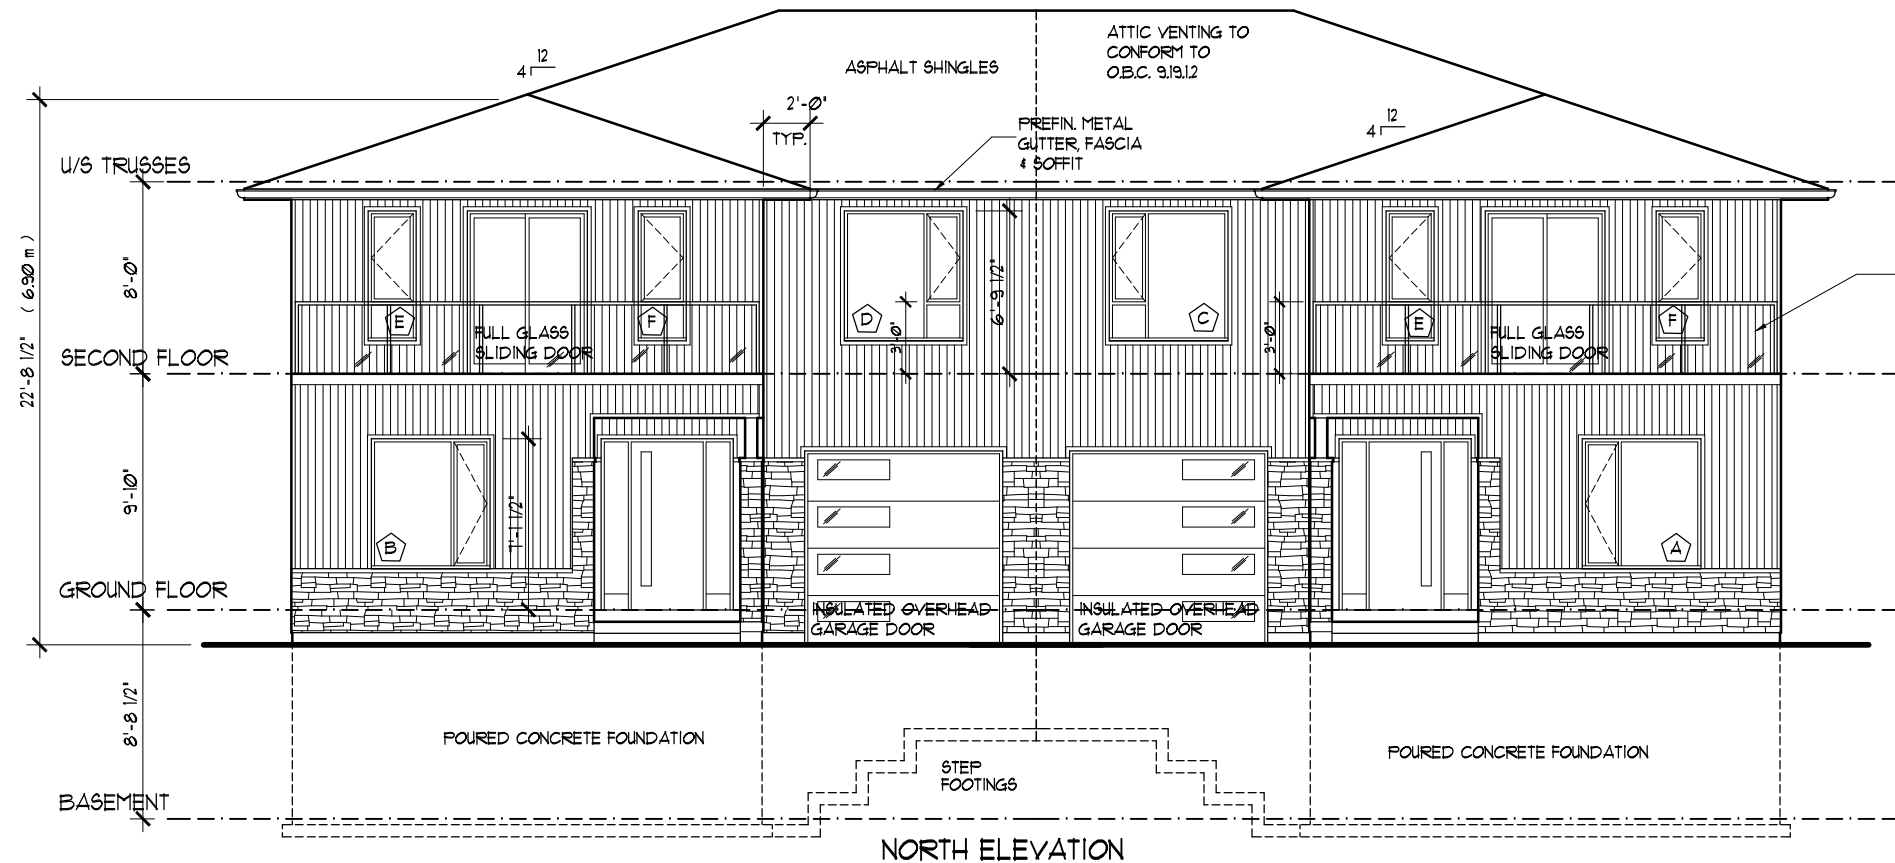


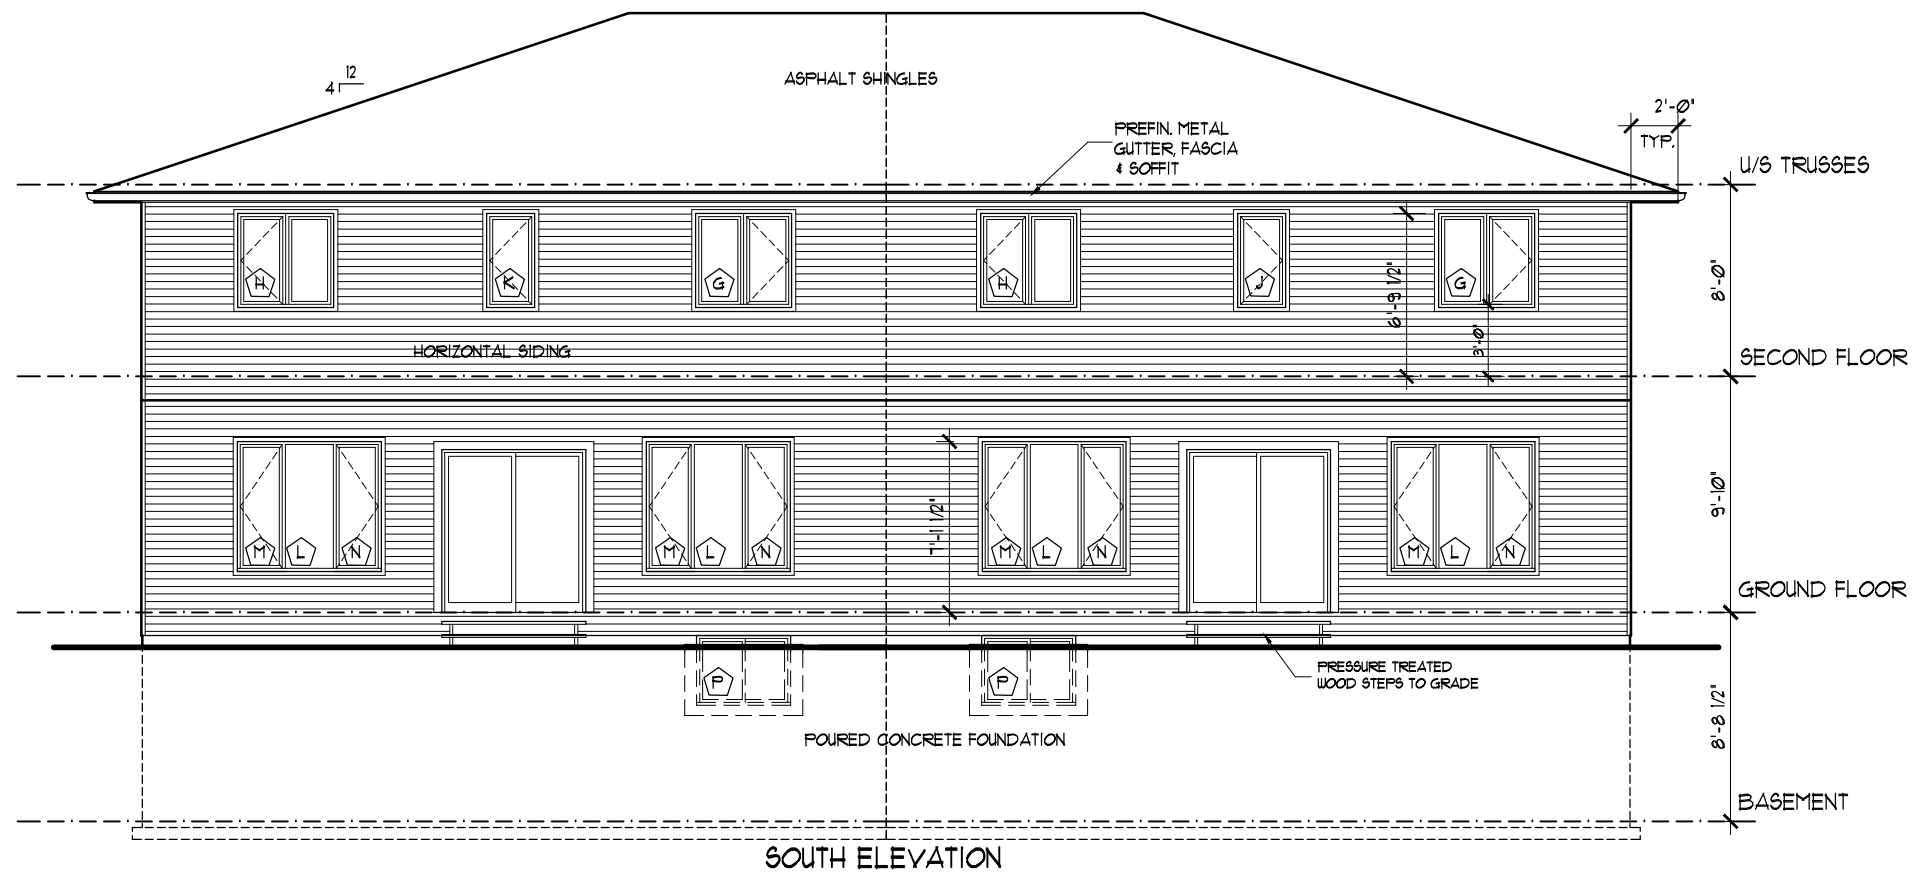

WINDOW SCHEDULE

F = FIXED
C = CASEMENT
H.S. = HORIZONTAL SLIDER

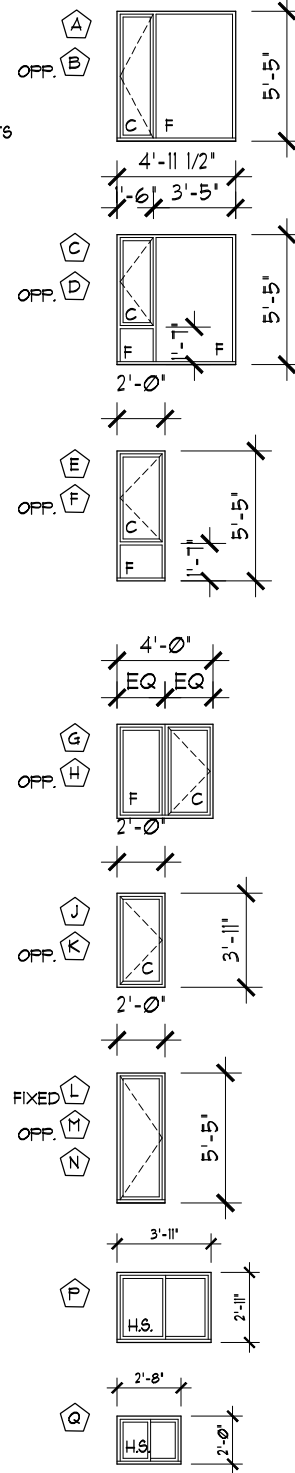

The undersigned has reviewed and takes responsibility for this design, and has the qualifications and meets the requirements set out in the Ontario Building Code to be a designer.

QUALIFICATION INFORMATION
Required unless design is exempt under 2.17.5.1. of the building code

JOHN DAVIES *John Davies* 30057
NAME SIGNATURE BCIN

REGISTRATION INFORMATION
Required unless design is exempt under 2.17.4.1. of the building code

JOHN DAVIES 32857
FIRM NAME BCIN

SITE LOCATION :
12 STEPNEY STREET

DATE :
OCTOBER 3, 2025

DWG. NAME :
ELEVATIONS

SCALE :
1/8" = 1'-0"

DWG. NO. :
2 of 11