


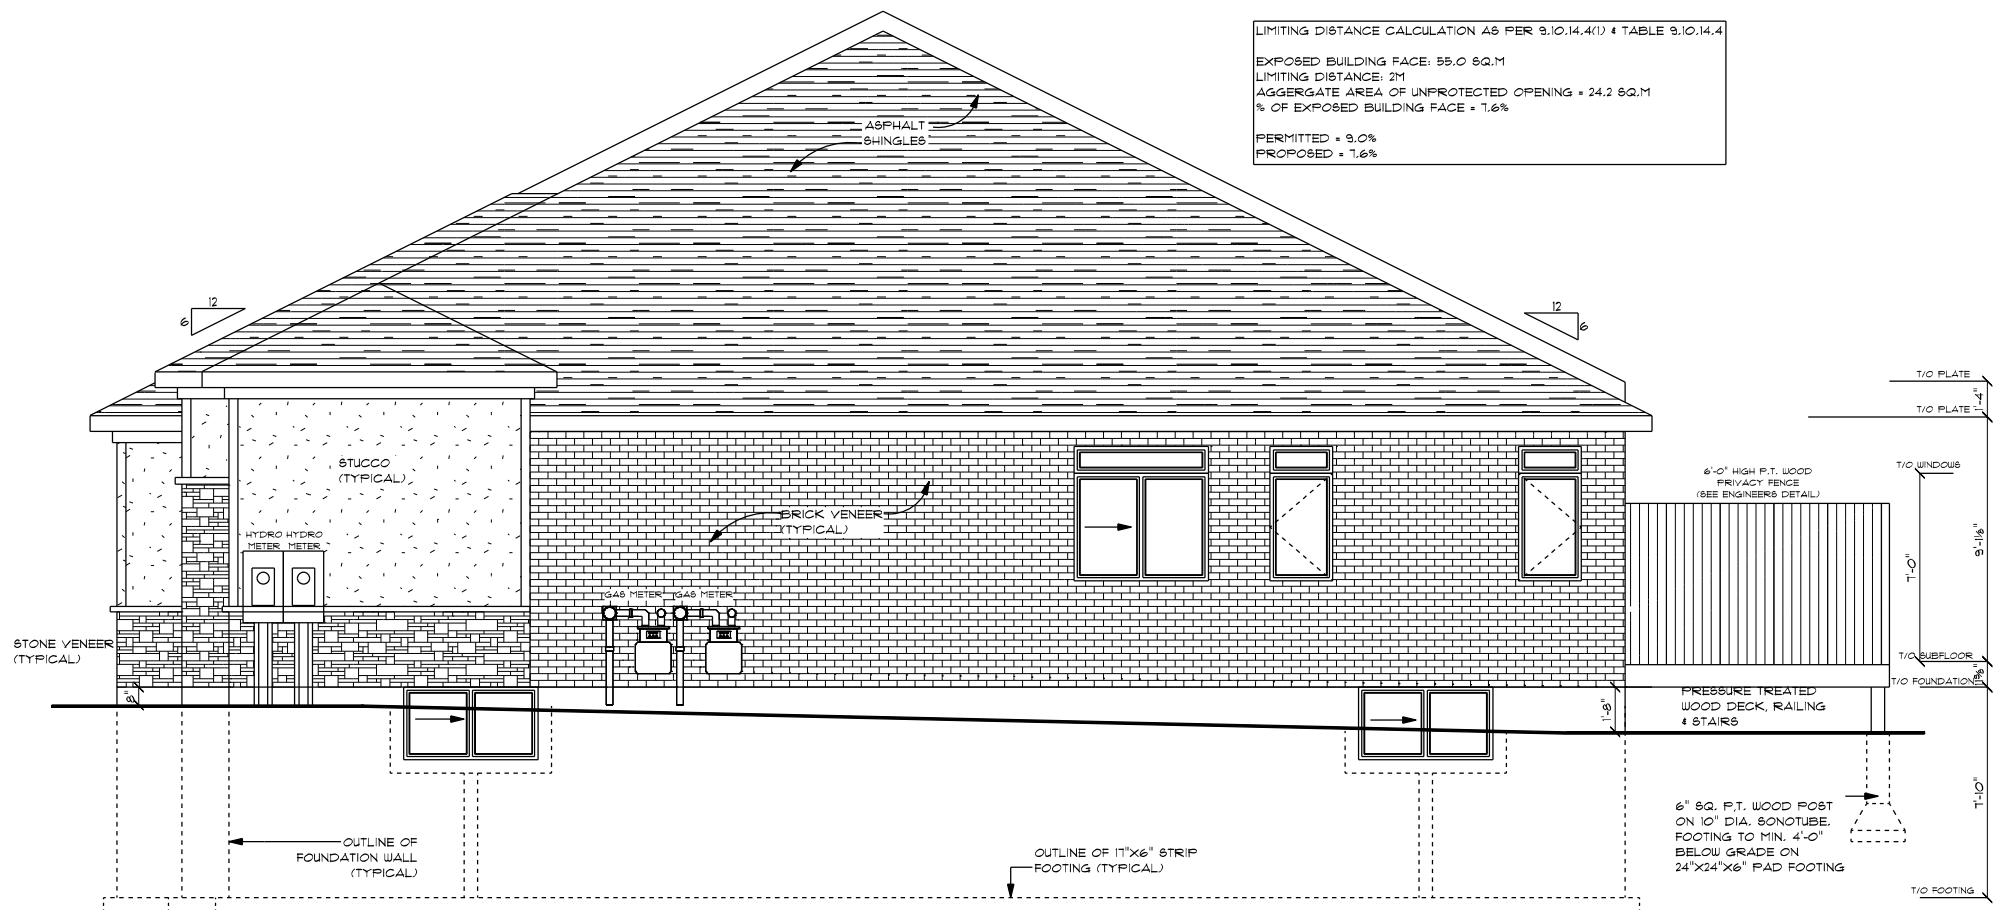

119 CLOVERLEAF DRIVE
 RIGHT ELEVATION CONCEPT