
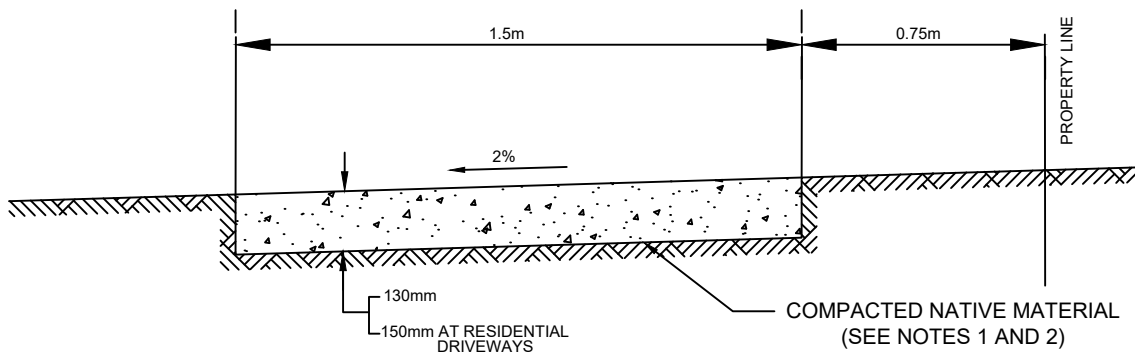


TYPICAL CONTRACTION JOINT

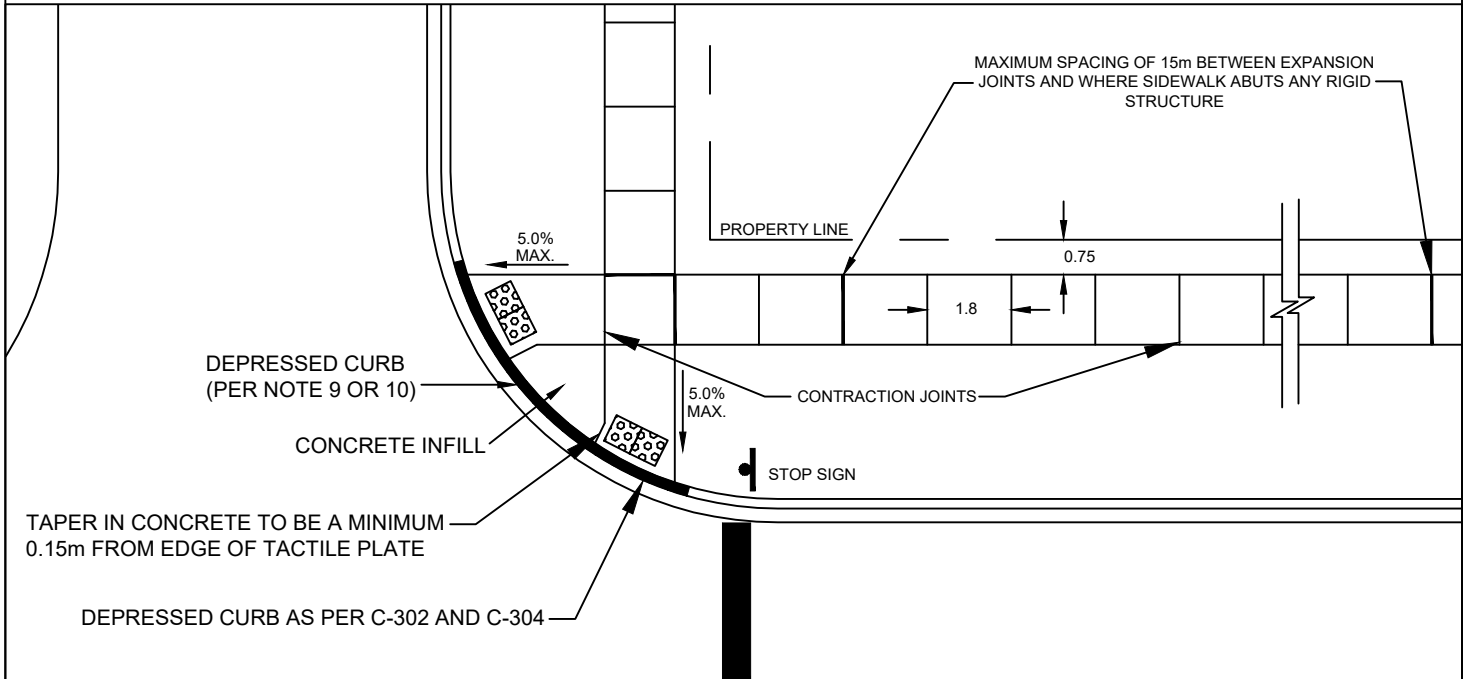

#### NOTES

1. USE 100mm COMPACTED GRANULAR 'A' IF NATIVE MATERIAL IS DEEMED UNACCEPTABLE BY THE MUNICIPALITY.
2. SUBGRADE MATERIAL TO BE WELL COMPACTED, THEN DAMPENED IMMEDIATELY PRIOR TO POURING SIDEWALK.
3. CONCRETE SHALL CONFORM TO OPSS SPECIFICATIONS (32MPa, 5.0% TO 8.0% AIR).
4. CURING COMPOUND SHALL BE APPLIED WITHIN 30 MINUTES OF FINISHING ON ALL EXPOSED SURFACES.
5. EXPANSION JOINTS TO BE PLACED TO FULL DEPTH OF SIDEWALK.
6. SAW CUT CONTRACTION JOINTS TO BE 25% DEPTH OF SIDEWALK.
7. SURFACE OF SIDEWALK TO HAVE AN EVEN, CONTINUOUS BROOM FINISH WITH A TOOLED OUTSIDE EDGE.
8. TACTILE PLATES TO BE INSTALLED AT ALL INTERSECTION CROSSINGS AND WILL FOLLOW THE BACK OF CURB AT THE DISCRETION OF THE MUNICIPALITY.
9. IF THE DISTANCE BETWEEN THE INSIDE EDGE OF THE CURB DEPRESSIONS IS 3.3m OR GREATER, A 1.5m WIDE FLARED SIDE RAMP AT 10:1 SLOPE WILL BE INSTALLED BETWEEN DEPRESSIONS COMPLETE WITH 0.3m WIDE PLATFORM WITH FULL CURB.
10. IF THE DISTANCE BETWEEN THE INSIDE EDGE OF THE CURB DEPRESSION IS LESS THAN 3.3m THE FULL RADIUS IS TO BE DEPRESSED AND TACTILE PLATES ARE TO BE INSTALLED TO MATCH THE BACK OF THE CURB ACROSS THE FULL DEPRESSION.

ALL DIMENSIONS ARE IN MILLIMETRES UNLESS OTHERWISE NOTED

REVISION NO.: 1

REVISION DATE: DECEMBER 2025

**Clarington**

STANDARD CONCRETE SIDEWALK

C-307