


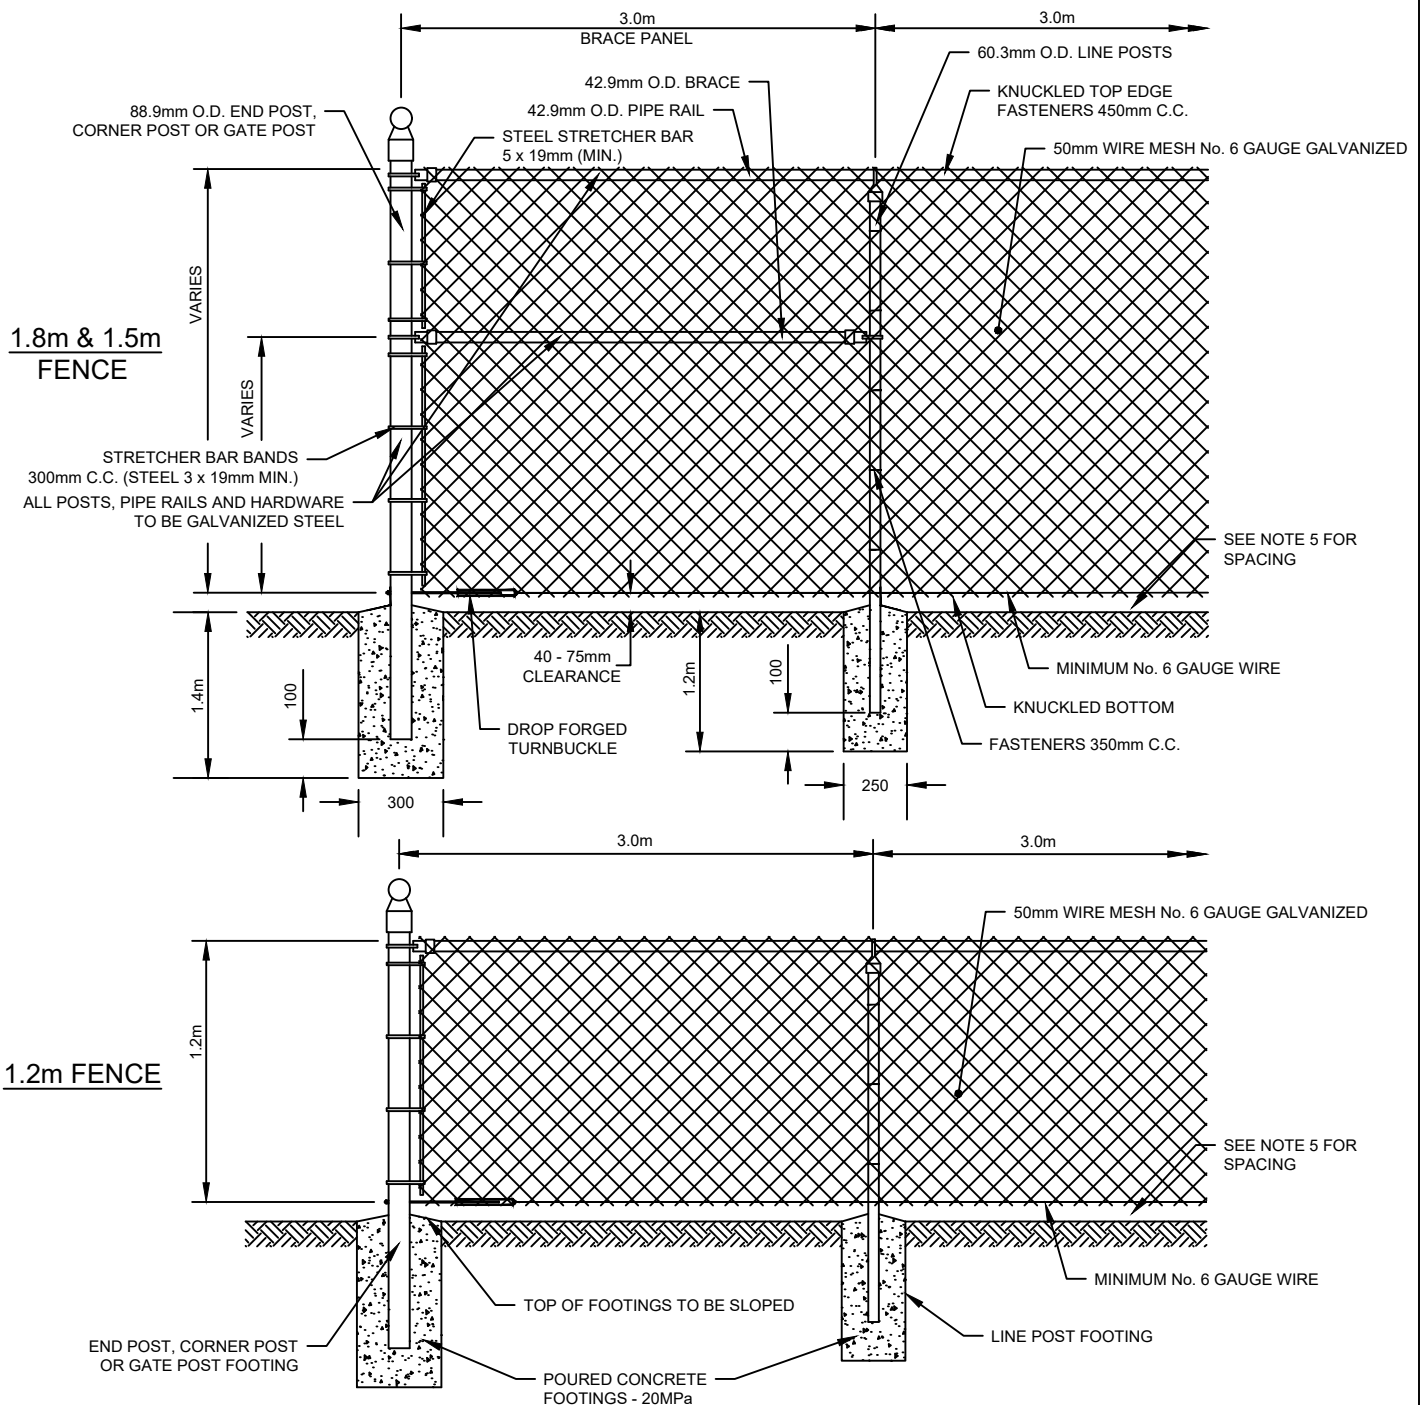

NOTES

1. ALL POSTS, PIPE RAILS, AND HARDWARE TO BE GALVANIZED STEEL.
2. WIRE MESH TO BE ON THE PUBLIC SIDE OF THE FENCE WITH THE POSTS AND RAILS ON THE PRIVATE SIDE.
3. FASTENERS SHALL BE 6 GAUGE ALUMINUM, OR HEAVIER. ALL RAILS AND POSTS GAUGE TO BE SCHEDULE 40.
5. BOTTOM WIRE TO BE 'WOVEN' THROUGH MESH TO SECURE MESH. WIRE TO BE 'WOVEN' THROUGH MESH APPROXIMATELY EVERY 300mm.
6. SONOTUBES ARE TO BE USED FOR ALL FOOTINGS.
7. MAXIMUM 50mm GAP FROM CHAIN LINK FENCE TO GRADE BENEATH.

ALL DIMENSIONS ARE IN MILLIMETRES UNLESS OTHERWISE NOTED

Clarington

1.8m / 1.5m / 1.2m GALVANIZED STEEL CHAIN LINK FENCE

REVISION NO.: 1

REVISION DATE: DECEMBER 2025

C-501B