


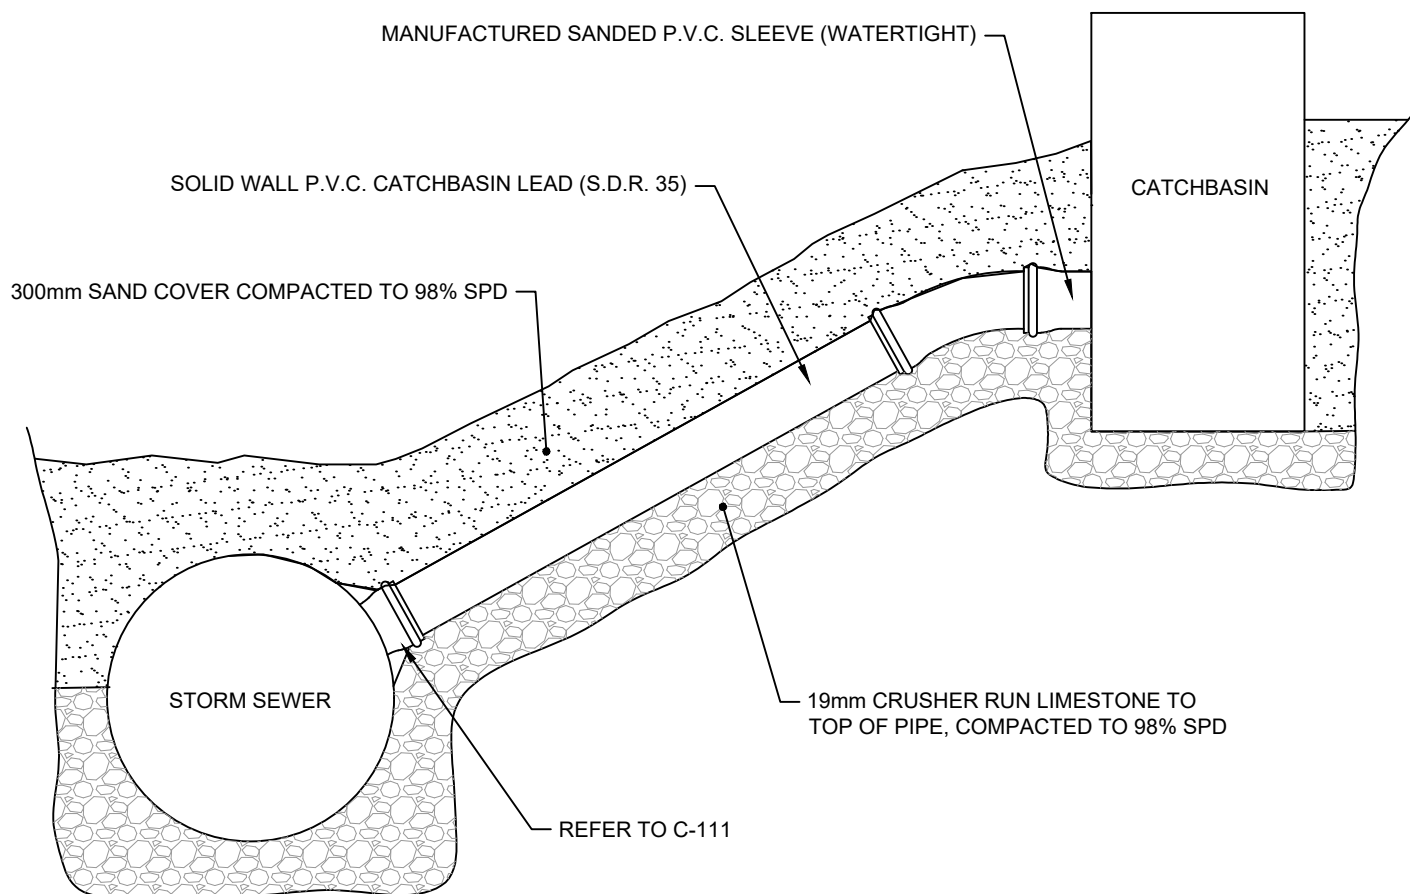

NOTES

1. PIPE TO ENTER CATCH BASIN AT RIGHT ANGLE.
2. 250mm Ø LEAD FOR DOUBLE CATCH BASINS.
3. 200mm Ø LEAD FOR SINGLE CATCH BASINS.
4. REFER TO DWG. C-108 FOR BEDDING DETAILS.

ALL DIMENSIONS ARE IN MILLIMETRES UNLESS OTHERWISE NOTED

Clarington

P.V.C. STREET CATCH BASIN CONNECTION

REVISION NO.: 1

REVISION DATE: DECEMBER 2025

C-109