


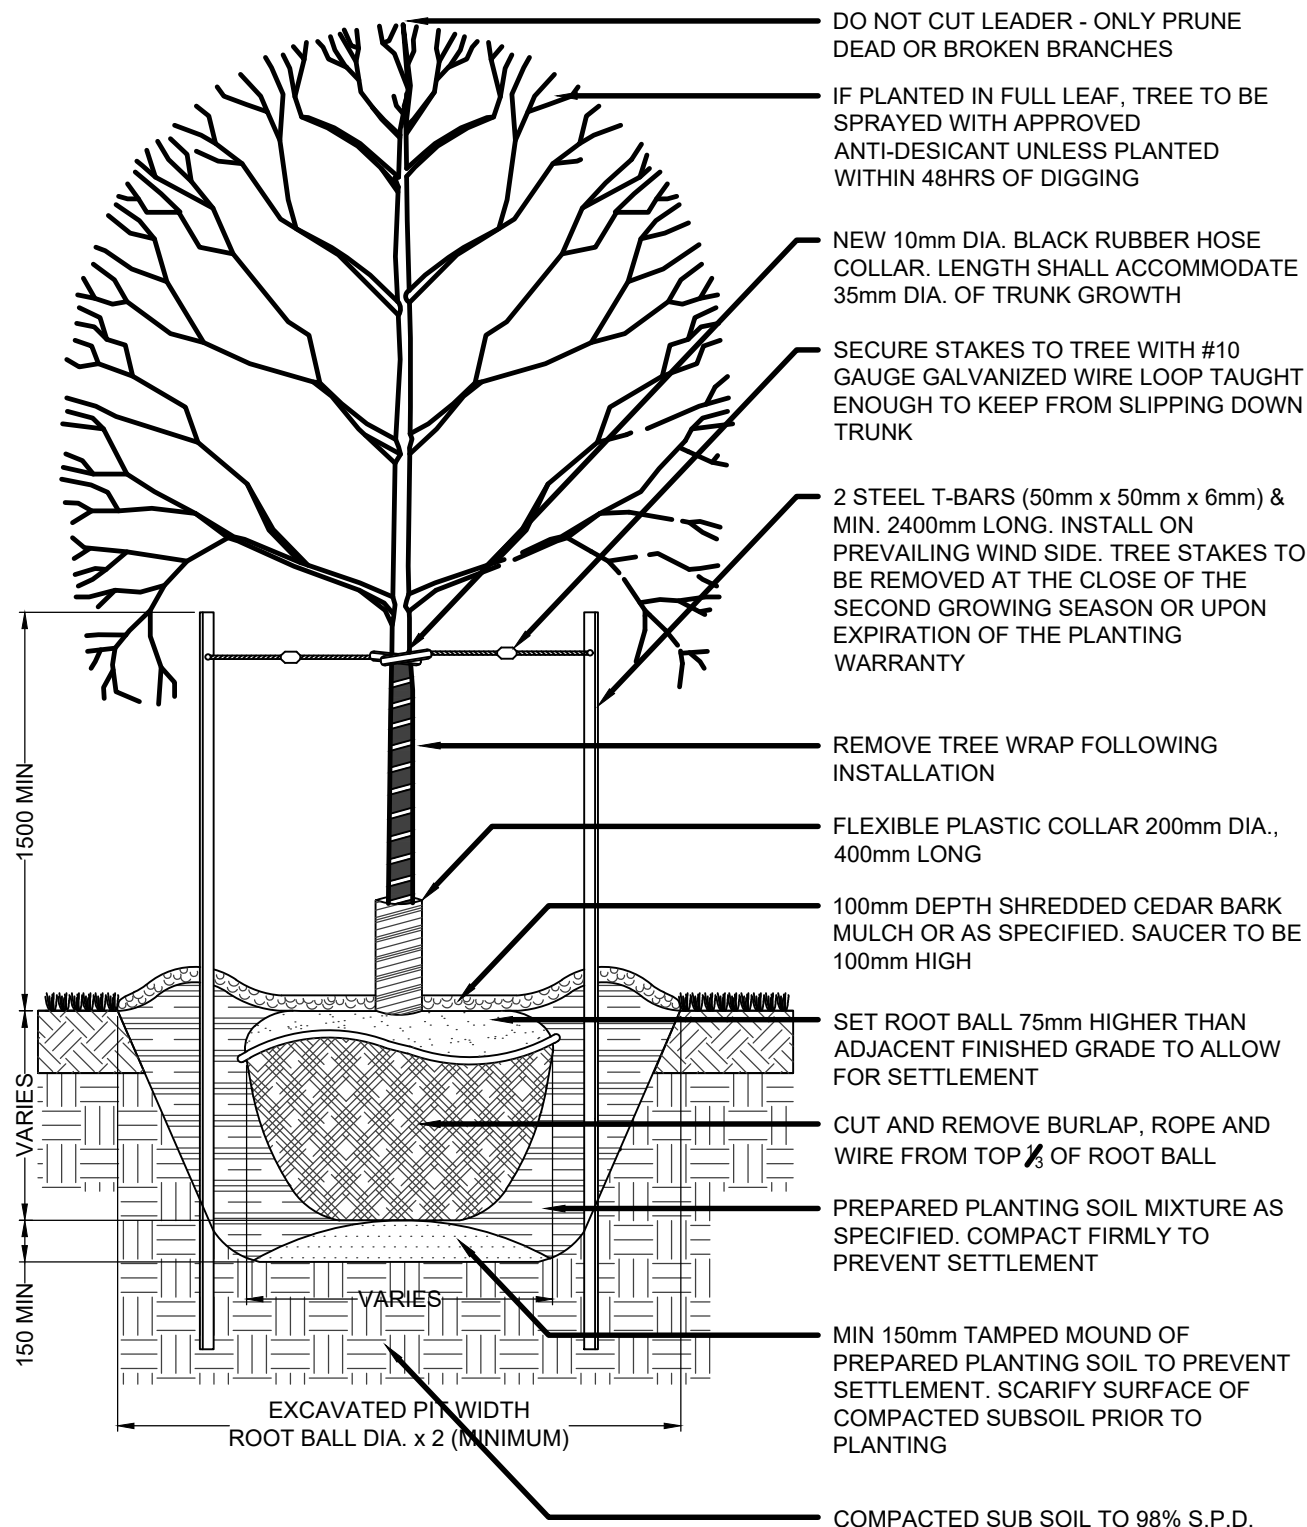

#### NOTES:

1. ALL DIMENSIONS ARE IN MILLIMETERS UNLESS OTHERWISE NOTED.
2. PREPARE PLANTING SOIL BY EVENLY MIXING 50% SANDY TOP SOIL, 25% PEAT MOSS AND 25% WELL ROTTED HORSE MANURE WITH 500g BONE MEAL. (OR NURSERY APPROVED TRIPLE MIX).
3. IF PLANTED IN FULL LEAF, TREE TO BE SPRAYED WITH APPROVED ANTI-DESICANT UNLESS PLANTED WITHIN 48HRS. OF DIGGING.

ALL DIMENSIONS ARE IN MILLIMETRES UNLESS OTHERWISE NOTED

**Clarington**

## PLANTING DETAIL (DECIDUOUS TREE)

REVISION NO.: 1

REVISION DATE: DECEMBER 2025

C-508