


THOMAS STREET

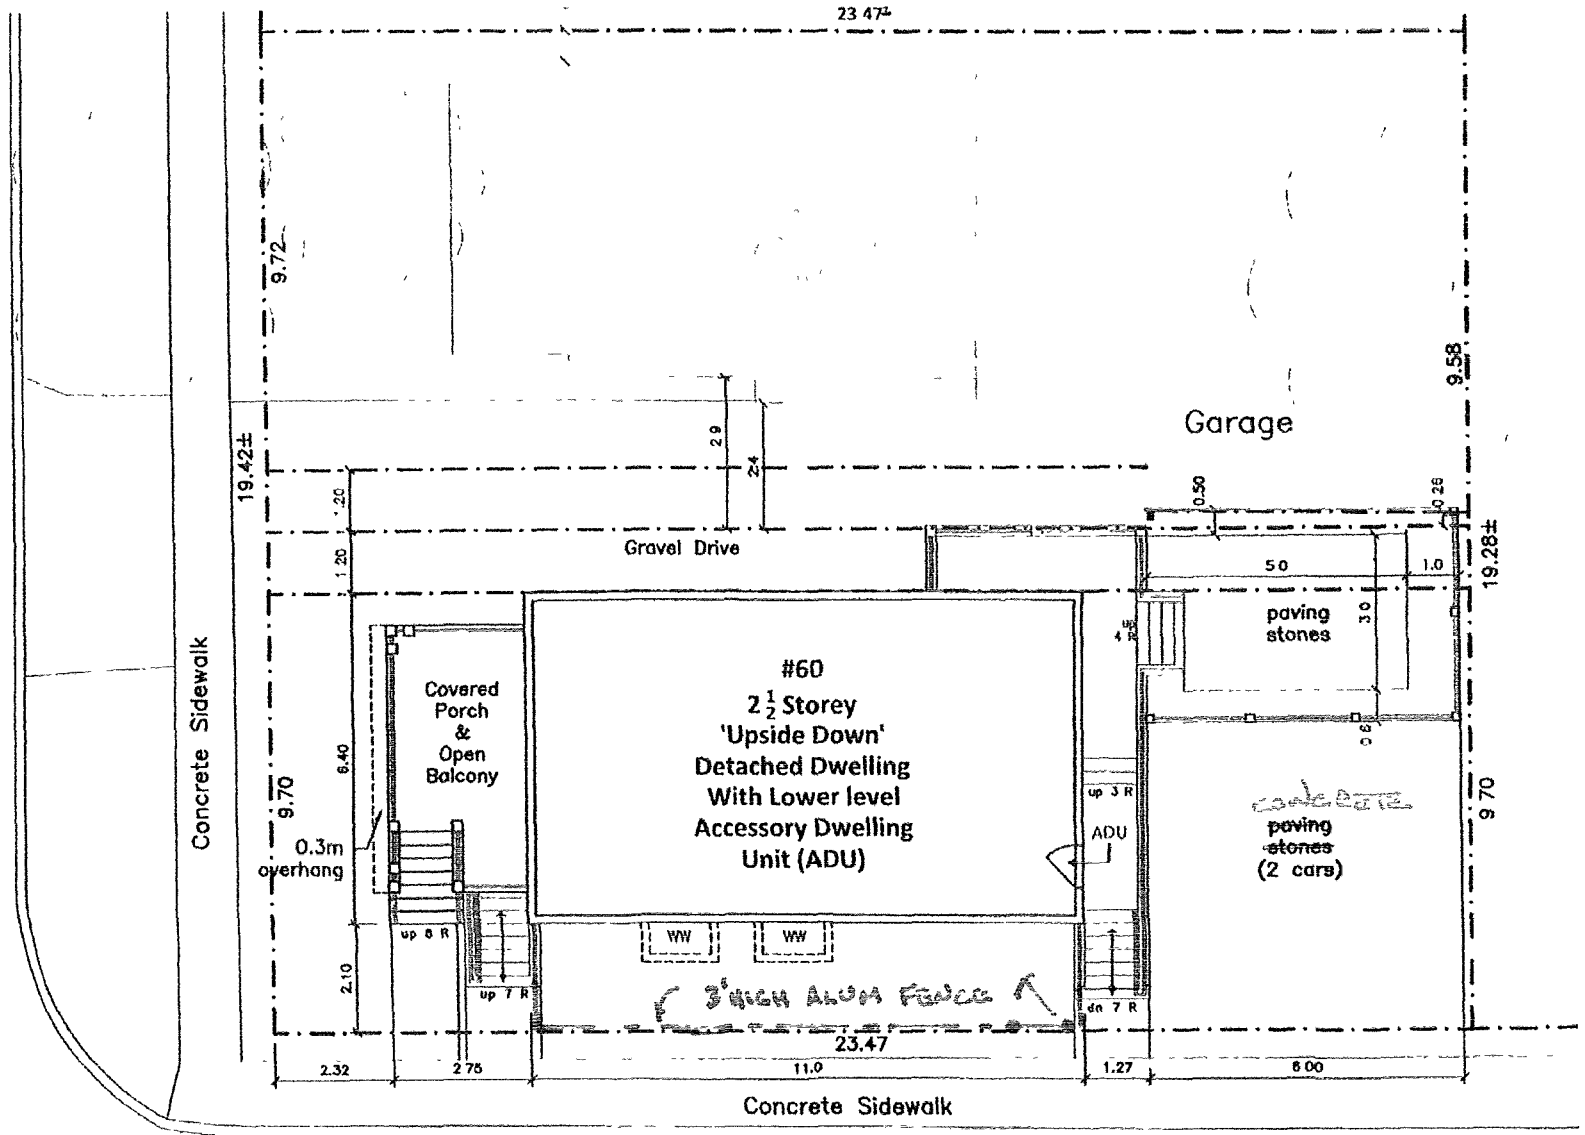

LOWELL AVENUE

SITE PLAN 2026 06 25
Rev 2026 07 20