
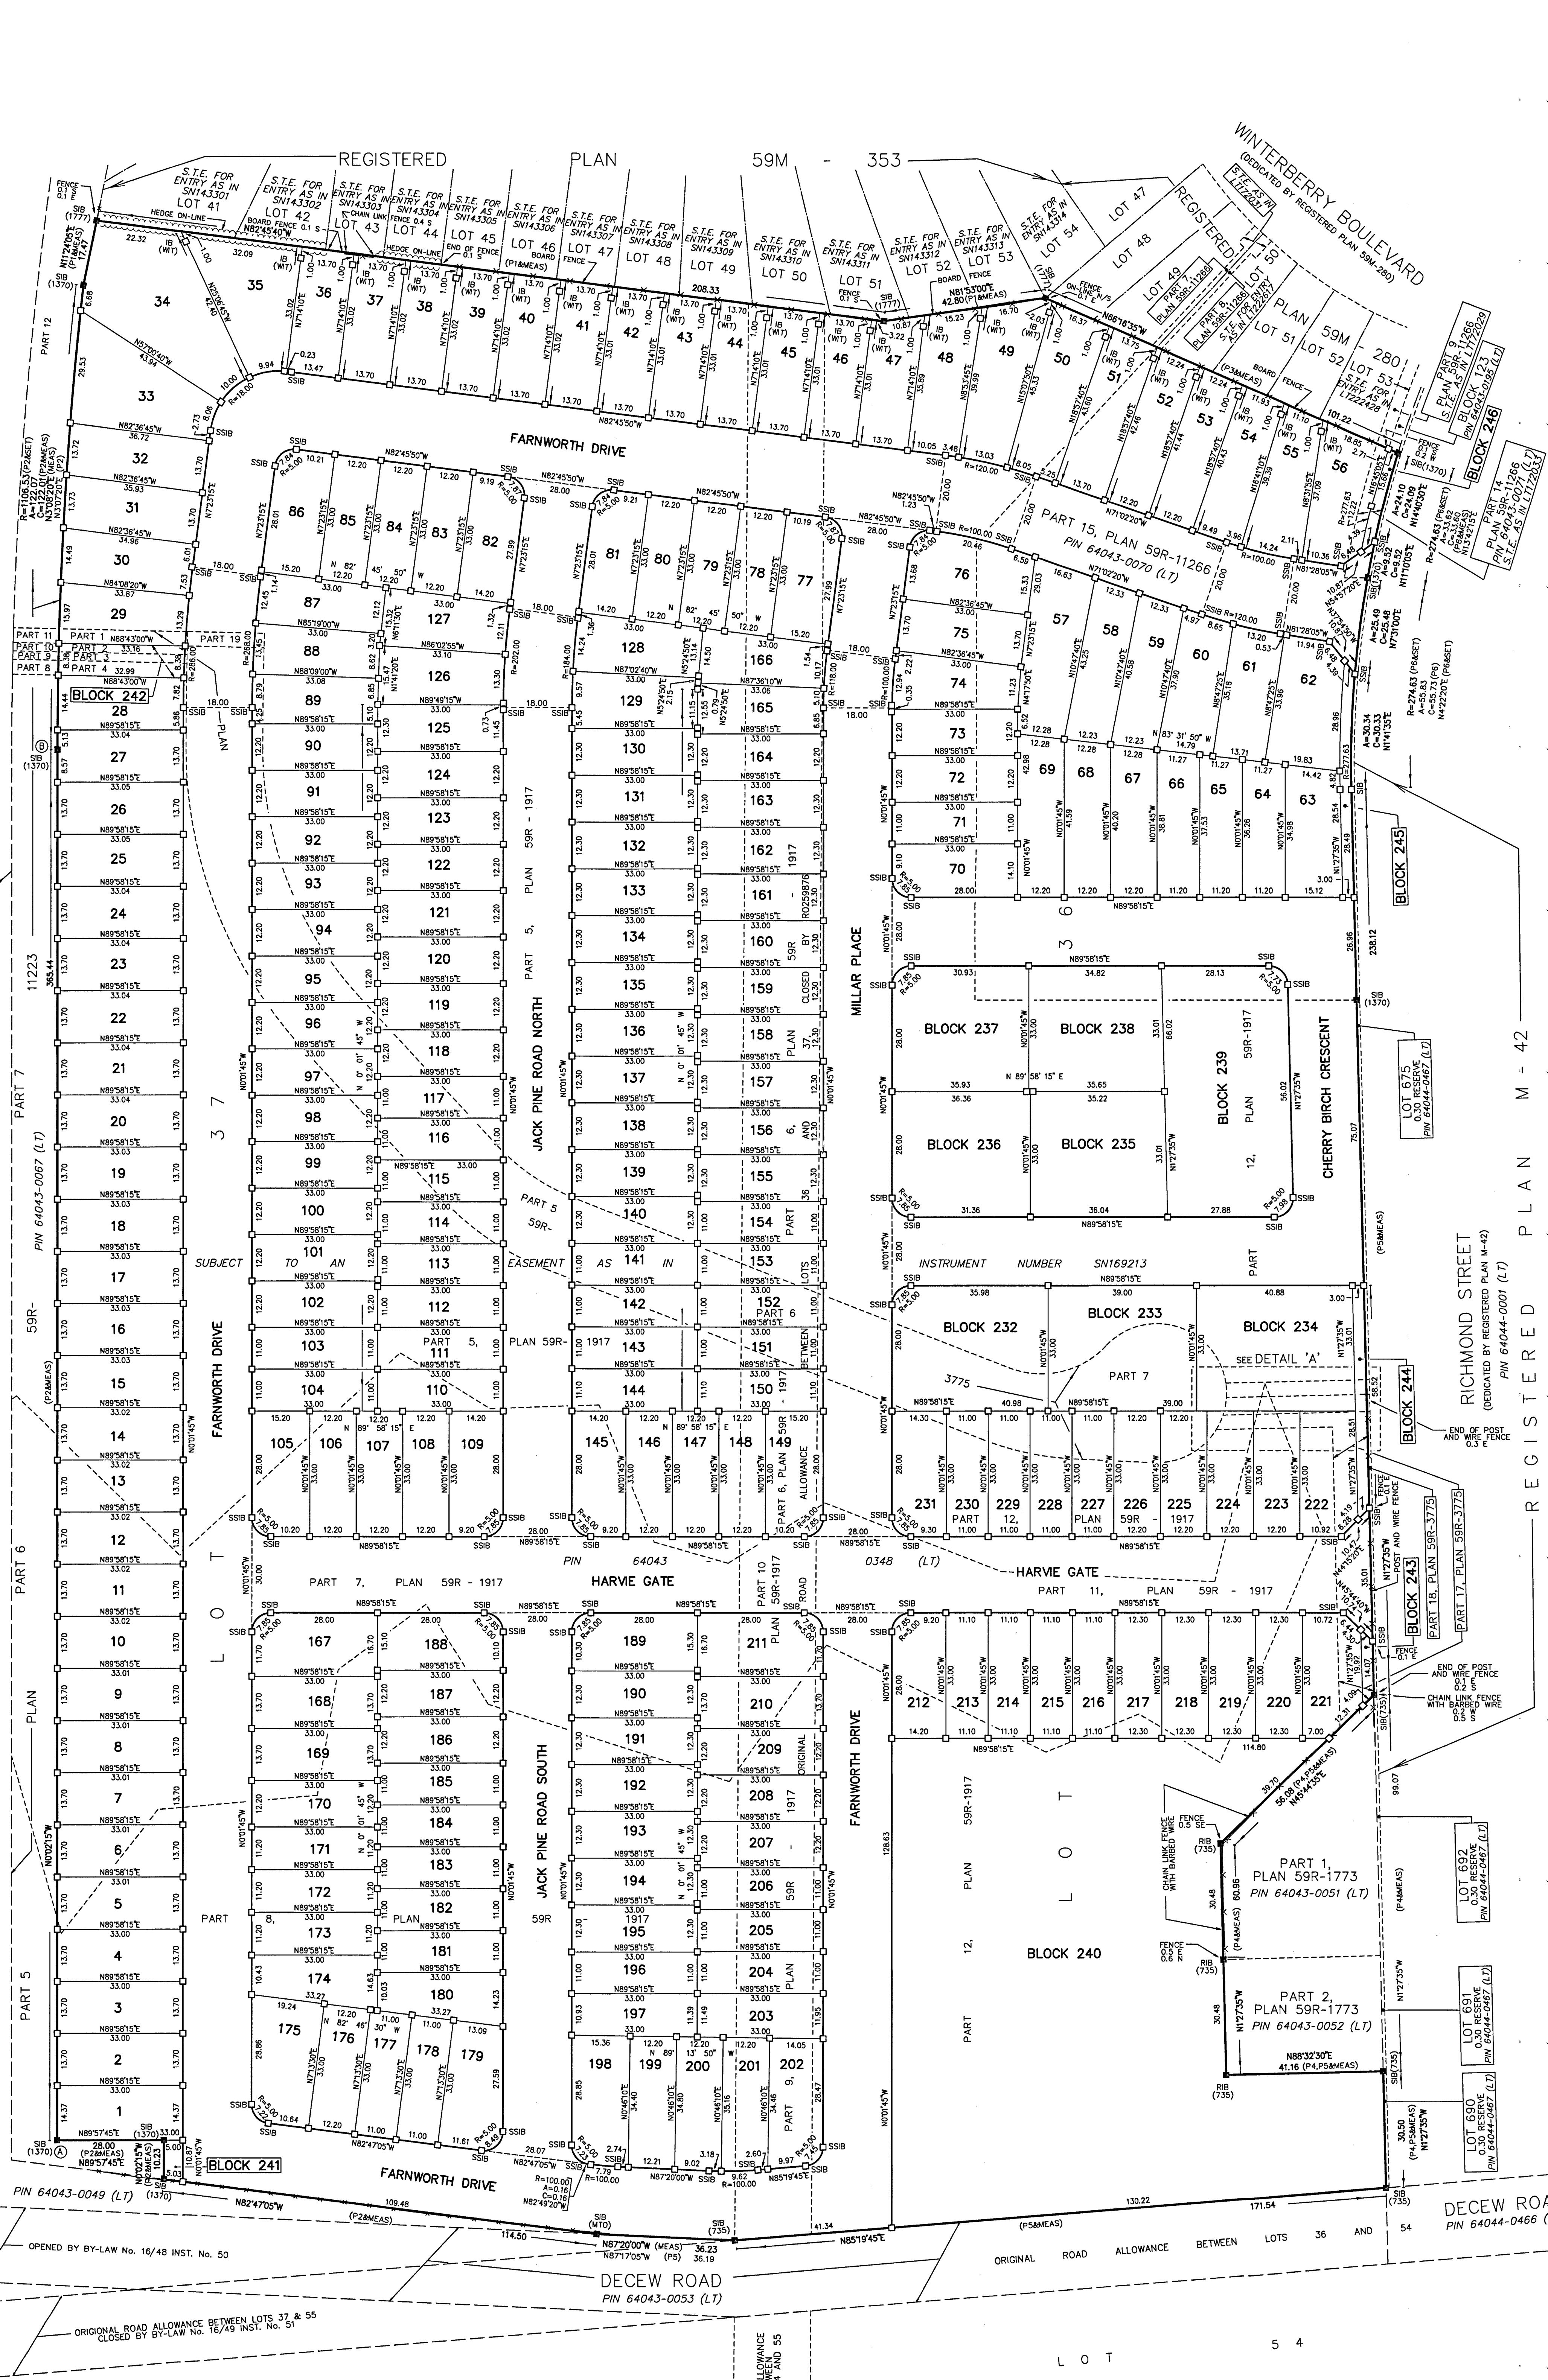


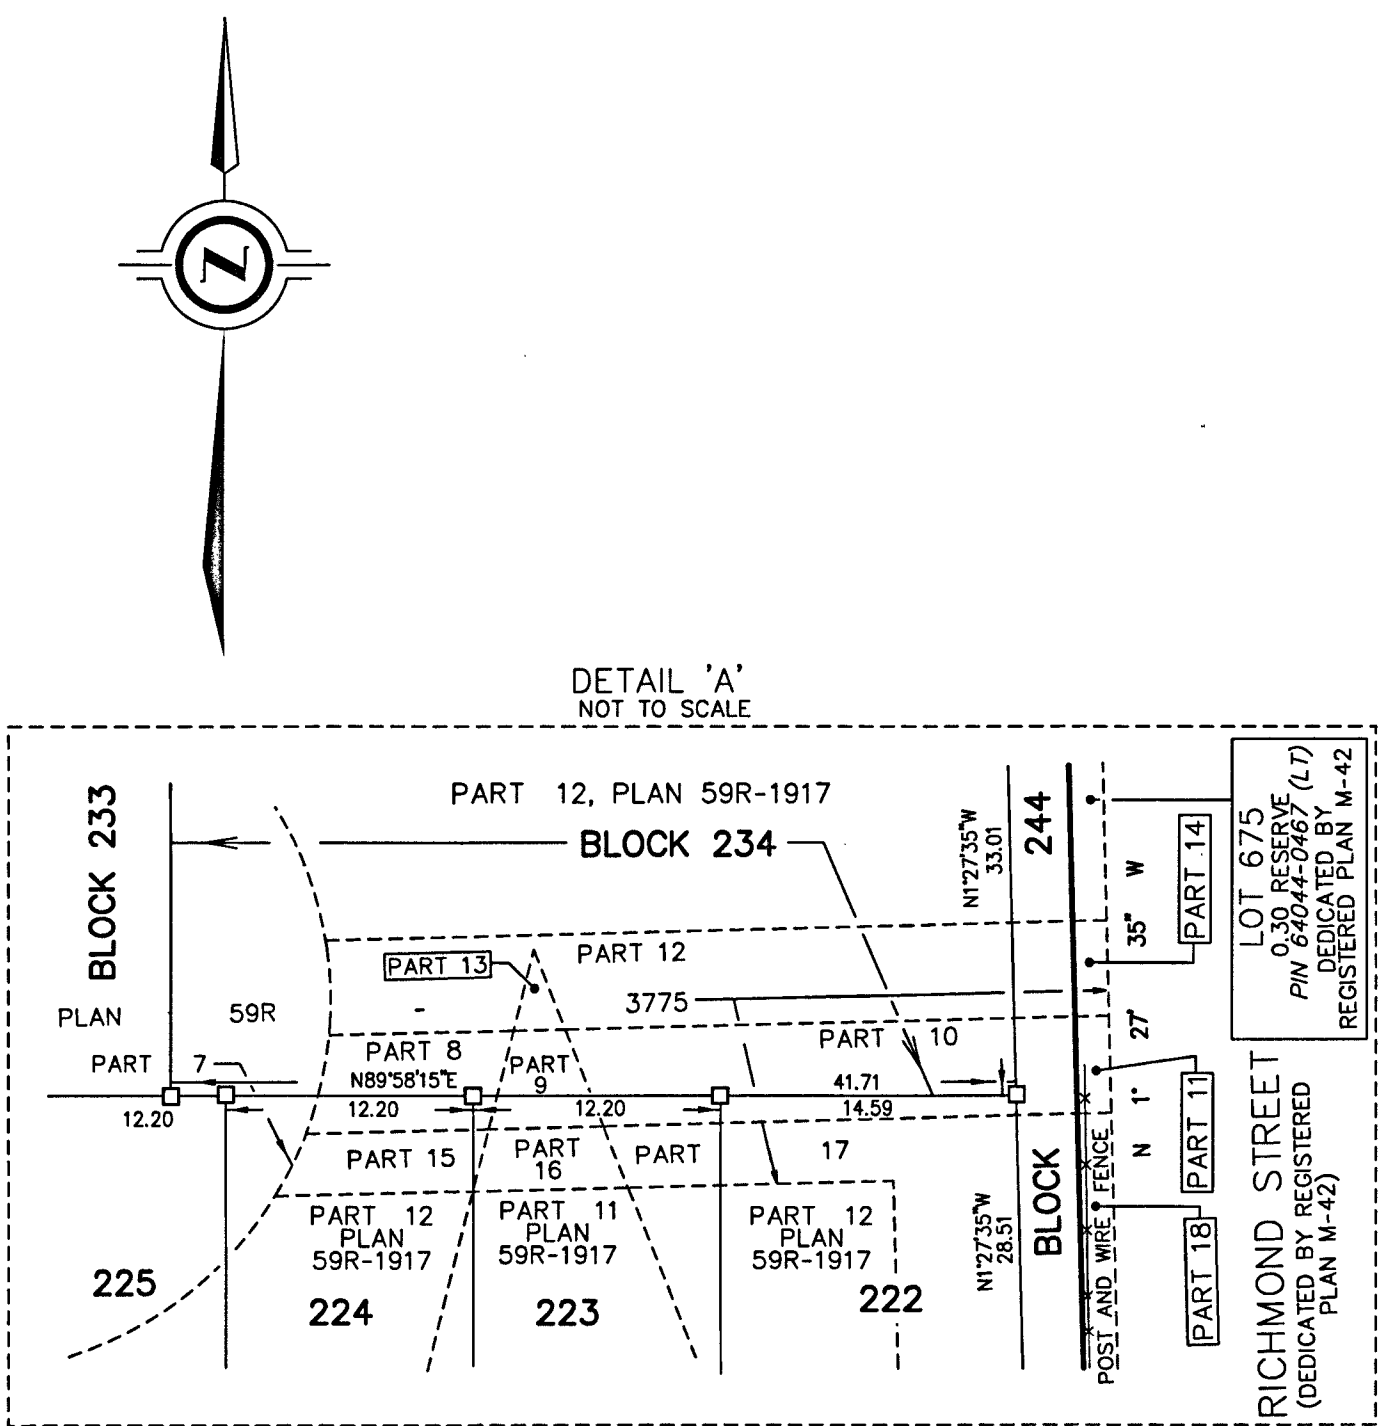

PLAN 59M-537
I CERTIFY THAT THIS PLAN IS REGISTERED IN THE LAND REGISTRY OFFICE FOR THE LAND TITLES DIVISION OF NIAGARA SOUTH (No. 59) AT 11:54 O'CLOCK ON THE 11 DAY OF JULY 2025 AND ENTERED IN THE PARCEL REGISTER FOR PROPERTY IDENTIFIER 64043-0348 (LT), 64043-0070 (LT) AND 64043-0071 (LT) AND THE REQUIRED CONSENTS ARE REGISTERED AS PLAN DOCUMENT No. SN1842547
REPRESENTATIVE FOR THE LAND REGISTRAR

THIS PLAN COMPREHENDS ALL OF PINS 64043-0348 (LT), 64043-0070 (LT) AND 64043-0071 (LT).
ALL OF LOTS 1 TO 49, BOTH INCLUSIVE AND 77 TO 231, BOTH INCLUSIVE, AND ALL OF BLOCKS 232 TO 236, BOTH INCLUSIVE AND 240 TO 244, BOTH INCLUSIVE AND ALL OF HARVE GATE, JACK PINE ROAD NORTH, JACK PINE ROAD SOUTH AND MILLAR PLACE AND PART OF LOTS 50 AND 51 AND 70 TO 76, BOTH INCLUSIVE AND PART OF BLOCKS 237, 238 AND 239 AND PART OF FARNWORTH DRIVE AND CHERRY BIRCH CRESCENT ARE SUBJECT TO AN EASEMENT AS IN INSTRUMENT NUMBER SN169213.
PART OF LOT 56 AND ALL OF BLOCK 246 AND PART OF FARNWORTH DRIVE IS SUBJECT TO AN EASEMENT AS IN INST. No. L172033.

PLAN OF SUBDIVISION OF PART OF LOTS 36 AND 37 AND PART OF THE ROAD ALLOWANCE BETWEEN LOTS 36 AND 37
CLOSED BY BY-LAW 67(76)
GEOGRAPHIC TOWNSHIP OF THOROLD
REGIONAL MUNICIPALITY OF NIAGARA
SCALE 1 : 750
J.D. BARNES LIMITED
METRIC DISTANCES AND COORDINATES SHOWN ON THIS PLAN ARE IN METRES AND CAN BE CONVERTED TO FEET BY DIVIDING BY 0.3048.

OWNER'S CERTIFICATE - PLAN OF SUBDIVISION
THIS IS TO CERTIFY THAT:
1. LOTS 1 TO 231 BOTH INCLUSIVE, BLOCKS 232 TO 246 BOTH INCLUSIVE, THE STREETS NAMELY: FARNWORTH DRIVE, HARVE GATE, JACK PINE ROAD NORTH, JACK PINE ROAD SOUTH, MILLAR PLACE, AND CHERRY BIRCH CRESCENT, HAVE BEEN LAID OUT IN ACCORDANCE WITH OUR INSTRUCTIONS.
2. THE STREETS ARE HEREBY DEDICATED TO THE CORPORATION OF THE CITY OF THOROLD.
DATED THIS 19 DAY OF June 2025.
STAR-FLORER PROPERTIES INC.
ROBERT J. STAR-FLORER, PRESIDENT
I HAVE THE AUTHORITY TO BIND THE CORPORATION

NOTES

BEARINGS ARE UTM GRID, DERIVED FROM OBSERVED REFERENCE POINTS A AND B, BY REAL TIME NETWORK (RTN) OBSERVATIONS, UTM ZONE 17, NAD83 (CSRS) (2010).

DISTANCES ARE GROUND AND CAN BE CONVERTED TO GRID BY MULTIPLYING BY THE COMBINED SCALE FACTOR OF 0.999928.

FOR BEARING COMPARISONS, A ROTATION OF 174°02' COUNTER-CLOCKWISE WAS APPLIED TO BEARINGS ON PLAN 59R-1773 AND 59R-1917.

INTEGRATION DATA

OBSERVED REFERENCE POINTS (ORP): UTM ZONE 17, NAD83 (CSRS) (2010).		
COORDINATES TO URBAN ACCURACY PER SECTION 14 (2) OF OREG 216/10.		
POINT ID	EASTING	NORTHING
ORP (A)	643 512.00	4 774 279.57
ORP (B)	643 511.76	4 774 644.95

COORDINATES CANNOT, IN THEMSELVES, BE USED TO RE-ESTABLISH CORNERS OR BOUNDARIES SHOWN ON THIS PLAN.

THE RESULTANT TIE BETWEEN ORP (A) AND ORP (B) IS 365.44 N0°02'51"W

CURVE TABLE

LOT/BLOCK	RADIUS	ARC	CHORD	BEARING
LOT 27	1106.53	5.13	5.13	N0°05'45"E
LOT 28	286.00	7.82	7.82	N0°45'15"E
LOT 29	1106.53	14.44	14.44	N0°57'05"E
LOT 30	286.00	13.29	13.29	N4°32'55"E
LOT 31	1106.53	15.87	15.87	N4°00'00"E
LOT 32	286.00	7.53	7.53	N6°38'03"E
LOT 33	1106.53	14.49	14.49	N2°37'43"E
LOT 34	286.00	13.73	13.73	N3°21'30"E
LOT 35	1106.53	13.72	13.72	N4°04'10"E
LOT 36	286.00	8.06	8.06	N1°12'00"E
LOT 37	1106.53	29.53	29.53	N5°11'20"E
LOT 38	286.00	6.05	6.05	N7°25'57"E
LOT 39	1106.53	6.68	6.68	N6°07'35"E
LOT 40	286.00	5.94	5.94	N8°01'46"E
LOT 41	1106.53	0.23	0.23	N8°31'08"E
LOT 42	286.00	10.00	10.00	N8°14'56"E
LOT 43	1106.53	13.03	13.03	N7°59'30"E
LOT 44	286.00	12.24	12.24	N7°25'57"E
LOT 45	1106.53	12.22	12.22	N7°25'57"E
LOT 46	286.00	8.65	8.65	N7°30'06"E
LOT 47	1106.53	13.20	13.20	N7°18'00"E
LOT 48	286.00	28.96	28.96	N2°32'10"E
LOT 49	1106.53	4.82	4.82	N0°57'00"E
LOT 50	286.00	7.85	7.85	N4°50'14"E
LOT 51	1106.53	12.94	12.94	N3°40'45"E
LOT 52	286.00	20.46	20.46	N7°54'05"E
LOT 53	1106.53	7.84	7.84	N3°41'20"E
LOT 54	286.00	7.84	7.84	N2°21'18"E
LOT 55	1106.53	12.45	12.45	N0°45'58"E
LOT 56	286.00	13.45	13.45	N0°17'15"E
LOT 57	1106.53	6.78	6.78	N4°58'15"E
LOT 58	286.00	7.85	7.85	N4°58'15"E
LOT 59	1106.53	7.85	7.85	N4°58'15"E
LOT 60	286.00	12.11	12.11	N5°10'10"E
LOT 61	1106.53	14.24	14.24	N5°10'10"E
LOT 62	286.00	3.27	3.27	N5°10'10"E
LOT 63	1106.53	7.85	7.85	N4°58'15"E
LOT 64	286.00	7.85	7.85	N4°58'15"E
LOT 65	1106.53	11.00	11.00	N1°12'35"E
LOT 66	286.00	5.10	5.10	N1°12'35"E
LOT 67	1106.53	7.85	7.85	N4°58'15"E
LOT 68	286.00	7.85	7.85	N4°58'15"E
LOT 69	1106.53	7.85	7.85	N4°58'15"E
LOT 70	286.00	7.85	7.85	N4°58'15"E
